


LEGEND

- (A) G20-5T 48x24
- (B) CW20-1D 48x48
- (C) G20-9 36x24
- (D) R20-3
- (E) G20-2a 48x24
- (F) G20-1a 72x36
- (G) G20-1BL 72x24
- (H) G20-1BR 72x24
- (I) G20-5aP 24x18
- (M) PORTABLE CHANGEABLE MESSAGE SIGN

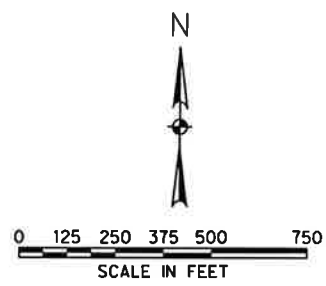

Signature of Registrant: *[Signature]* Date: 10/25/13
 FIRM REGISTRATION NUMBER: 312

NO.	REVISION	BY	DATE
Addisom TOWN OF ADDISON DALLAS COUNTY, TEXAS BELT LINE ROAD UNDERGROUND ELECTRICAL TRAFFIC CONTROL PLAN ADVANCED WARNING SIGN LAYOUT			
1201 NORTH BOWSER ROAD, RICHARDSON, TEXAS 75061-2275 TEL (214) 348-8200 FAX (214) 738-0095			
PROJECT	DESIGN	DRAWN	DATE
29350	HALFF	HALFF	OCT. 2013
FILE	SHEET		
29350 TCP 01	TCP-0		