


DATE: 10/24/2013 TIME: 3:14:54 PM FILE: 29350 TCP 03.dgn PROJECT # 29350 OFFICE: RCH USER: dh1299

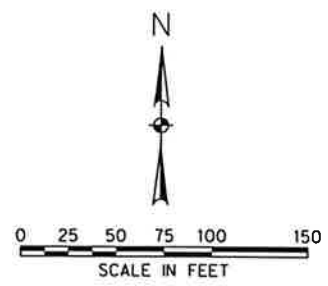

* CONTRACTOR SHALL DIRECT TRAFFIC TO ALTERNATE ACCESS POINTS AS NECESSARY.

CONTRACTOR SHALL COORDINATE WITH PROPERTY OWNER (VENICE LTD.) AND ONLY CONSTRUCT CROSSING WHEN ACCESS IS NOT REQUIRED TO/FROM PROPERTY

CONTRACTOR SHALL CLOSE WESTERN LEFT TURN LANE AND SIGN AS NECESSARY

SEE PHASE 1B TYPICAL TAPERS (SHEETS TCP-20 & TCP-21) FOR TAPER LAYOUT.

SEE PHASE 1B TYPICAL TAPERS (SHEETS TCP-20 & TCP-21) FOR TAPER LAYOUT.

LEGEND

- ONE WAY R6-1R 54"x18"
- ALTERNATE ACCESS TO/FROM SHOPPING CENTERS
- CONES
- OPPOSING TRAFFIC LANE DIVIDERS (OTLD)
- DRUMS
- TYPE III BARRICADE
- LOW PROFILE CONCRETE BARRIER
- LANES TO BE OPEN AT ALL TIMES
- LANES TO BE CLOSED DURING OFF-PEAK HOURS ONLY
- DUCT BANK TRENCH
- DUCT BANK BORING
- NON-REMOVABLE
- REMOVABLE
- 4" WHITE BROKEN
- 4" WHITE SOLID
- PREVIOUS PAVEMENT MARKINGS
- EXISTING RAISED PAVEMENT MARKINGS

- NOTES:**
- ALL LOW PROFILE CONCRETE BARRIERS SHALL BEGIN WITH A TYPE 2 LPCB, END LOW PROFILE CONCRETE BARRIERS WITH A TYPE 2 LPCB WHEN IT CAN BE IMPACTED BY OPPOSING TRAFFIC.
 - CONTRACTOR TO ADD NECESSARY SIGNAGE AS NEEDED ACCORDING TO TMUTCD.
 - CONTRACTOR TO ENSURE THAT EQUIPMENT DOES NOT BLOCK LINE OF SIGHT FOR DRIVERS.
 - CONTRACTOR MAY WORK ON PHASE 1B, STEP 2 CONCURRENTLY WITH PHASE 1, STEPS 1.

[Signature]
 Signature of Registrant Date 10/25/13



FIRM REGISTRATION NUMBER: 312					
NO.	REVISION	BY	DATE		
TOWN OF ADDISON DALLAS COUNTY, TEXAS					
BELT LINE ROAD UNDERGROUND ELECTRICAL					
TRAFFIC CONTROL PLAN PHASE 1B-STEP 2					
HALFF		1201 NORTH BOWSER ROAD, RICHARDSON, TEXAS 75081-2275 TEL. (214) 346-8200 FAX (214) 738-0085			
PROJECT	DESIGN	DRAWN	DATE	FILE	SHEET
29350	HALFF	HALFF	OCT. 2013	29350 TCP 03	TCP-23

SHEET 149 OF 235