

TREE REMOVAL AND REPLACEMENT SUMMARY						
TAG	CALIPER	COMMON NAME	SCIENTIFIC NAME	REPLACEMENT (TREE SPECIES)	REPLACEMENT (SIZE)	LOCATION
31780	N/A	Yaupon Holly	Ilex vomitoria	Yaupon Holly (Ilex vomitoria)	10'-12' HT., 3-5 Cane Max.	T.B.D. by Town
31781	N/A	Yaupon Holly	Ilex vomitoria	Yaupon Holly (Ilex vomitoria)	10'-12' HT., 3-5 Cane Max.	T.B.D. by Town
31782	N/A	Yaupon Holly	Ilex vomitoria	Yaupon Holly (Ilex vomitoria)	10'-12' HT., 3-5 Cane Max.	T.B.D. by Town
31783	N/A	Yaupon Holly	Ilex vomitoria	Yaupon Holly (Ilex vomitoria)	10'-12' HT., 3-5 Cane Max.	T.B.D. by Town
32078	10	Cypress	Taxodium	Red Oak (Quercus shumardii)	4" Cal.	T.B.D. by Town
32079	10	Cypress	Taxodium	Red Oak (Quercus shumardii)	4" Cal.	T.B.D. by Town
42298	18	Ash	Fraxinus	Red Oak (Quercus shumardii)	4" Cal.	T.B.D. by Town
50272	8	Oak	Quercus	Red Oak (Quercus shumardii)	4" Cal.	T.B.D. by Town
50333	8	Oak	Quercus	Live Oak (Quercus virginiana)	4" Cal.	T.B.D. by Town
60082	6	Oak	Quercus	Red Oak (Quercus shumardii)	4" Cal.	T.B.D. by Town
60083	12	Oak	Quercus	Red Oak (Quercus shumardii)	4" Cal.	T.B.D. by Town
76077	8	Oak	Quercus	Live Oak (Quercus virginiana)	4" Cal.	T.B.D. by Town
76079	8	Oak	Quercus	Live Oak (Quercus virginiana)	4" Cal.	T.B.D. by Town
76160	24	Elm	Ulmus	Red Oak (Quercus shumardii)	4" Cal.	T.B.D. by Town
76161	16	Elm	Ulmus	Red Oak (Quercus shumardii)	4" Cal.	T.B.D. by Town
76163	24	Elm	Ulmus	Red Oak (Quercus shumardii)	4" Cal.	T.B.D. by Town
76194	4	Red Oak	Quercus shumardii	Red Oak (Quercus shumardii)	4" Cal.	T.B.D. by Town
76462	24	Oak	Quercus	Red Oak (Quercus shumardii)	8" Cal.	T.B.D. by Town
76914	24	Oak	Quercus	Red Oak (Quercus shumardii)	8" Cal.	T.B.D. by Town
76972	12	Cypress	Taxodium	Bald Cypress (Taxodium distichum)	4" Cal.	T.B.D. by Town
90107	12	Oak	Quercus	Red Oak (Quercus shumardii)	4" Cal.	T.B.D. by Town
90111	12	Oak	Quercus	Red Oak (Quercus shumardii)	4" Cal.	T.B.D. by Town
90130	8	Oak	Quercus	Red Oak (Quercus shumardii)	4" Cal.	T.B.D. by Town

TREE TRANSPLANT SUMMARY				
TAG	CALIPER	COMMON NAME	SCIENTIFIC NAME	LOCATION
41669	N/A	Crape Myrtle	Lagerstroemia indica	T.B.D. by Town

NOTES:

1. THE LOCATION OF REPLACEMENT TREES TO BE DETERMINED BY TOWN STAFF.
2. THE CONTRACTOR SHALL BE REQUIRED TO PROVIDE IRRIGATION TO NEWLY PLANTED AND TRANSPLANT TREES, TWO BUBBLERS PER TREE, INCLUDING INSTALLATION OF ALL NECESSARY COMPONENTS (SLEEVE, ALL ELECTRICAL EQUIPMENT, CONTROLLERS, ETC.) NEEDED TO PROVIDE A FULLY OPERATIONAL IRRIGATION SYSTEM. IT IS ALSO THE CONTRACTORS RESPONSIBILITY TO CONFIRM AN EXISTING IRRIGATION SYSTEM IS IN PLACE, IS OPERATIONAL AND ABLE TO ACCOMMODATE THE ADDITIONAL TREES. SHOULD IT BE DETERMINED THAT THE EXISTING SYSTEM IS NOT ADEQUATE TO SUPPORT THE ADDITIONAL TREES THE CONTRACTOR WILL BE REQUIRED TO HIRE A TEXAS LICENSED IRRIGATOR TO DESIGN AND INSTALL A NEW SYSTEM IN ACCORDANCE WITH TCEQ AND TAC STANDARDS.
3. THE CONTRACTOR SHALL BE RESPONSIBLE FOR DAMAGE TO PLANT MATERIAL DUE TO SYSTEM FAILURE, INFERIOR WORKMANSHIP, OR LACK OF IRRIGATION DURING THE INSTALLATION OF PLANTS AND MAINTENANCE PERIOD.

GENERAL LEGEND


- SIM. SIMILAR
- P.O.B. POINT OF BEGINNING
- P.O.T. POINT OF TANGENCY
- TYP. TYPICAL
- UNO UNLESS NOTED OTHERWISE
- PA PLANTING AREA
- B.O.C. BACK OF CURB
- F.O.C. FACE OF CURB
- CL CENTERLINE CALLOUT
- R.O.W. RIGHT OF WAY
- ESMT EASEMENT
- ALIGN ELEMENTS
- EXISTING TREE
- POINT OF BEGINNING
- SHEET MATCHLINE
- PROPERTY LINE
- LIMIT OF CONSTRUCTION
- CENTERLINE
- EASEMENT

GRADING LEGEND

- EL XXX.XX SPOT ELEVATION
- T.W. TOP OF WALL
- B.W. BOTTOM OF WALL
- TYP. TYPICAL
- HP. HIGH POINT
- LP. LOW POINT
- T.C. TOP OF CURB
- B.C. BOTTOM OF CURB
- 2% PERCENT AND DIRECTION OF SLOPE
- FL FLOWLINE CALLOUT
- EXISTING MINOR CONTOUR
- EXISTING MAJOR CONTOUR
- PROPOSED MINOR CONTOUR
- PROPOSED MAJOR CONTOUR
- GRADE BREAK LINE

TREE REMOVAL SUMMARY			
TAG	CALIPER	COMMON NAME	SCIENTIFIC NAME
30491	N/A	Crape Myrtle	Lagerstroemia indica
30539	N/A	Crape Myrtle	Lagerstroemia indica
31807	N/A	Crape Myrtle	Lagerstroemia indica
31808	N/A	Crape Myrtle	Lagerstroemia indica
32744	N/A	Crape Myrtle	Lagerstroemia indica
40365	N/A	Crape Myrtle	Lagerstroemia indica
40469	N/A	Crape Myrtle	Lagerstroemia indica
40470	N/A	Crape Myrtle	Lagerstroemia indica
40471	N/A	Crape Myrtle	Lagerstroemia indica
40540	N/A	Crape Myrtle	Lagerstroemia indica
40795	N/A	Crape Myrtle	Lagerstroemia indica
40797	N/A	Crape Myrtle	Lagerstroemia indica
40911	N/A	Crape Myrtle	Lagerstroemia indica
40912	N/A	Crape Myrtle	Lagerstroemia indica
41065	N/A	Crape Myrtle	Lagerstroemia indica
41068	N/A	Crape Myrtle	Lagerstroemia indica
41067	N/A	Crape Myrtle	Lagerstroemia indica
42402	N/A	Crape Myrtle	Lagerstroemia indica
42582	12	Hickory	Carya
44237	N/A	Crape Myrtle	Lagerstroemia indica
50038	12	Oak	Quercus
60104	N/A	Crape Myrtle	Lagerstroemia indica
60107	N/A	Crape Myrtle	Lagerstroemia indica
60157	N/A	Holly	Ilex
75341	6	Elm	Ulmus
75342	N/A	Crape Myrtle	Lagerstroemia indica
75344	6	Elm	Ulmus
75358	N/A	Crape Myrtle	Lagerstroemia indica
75362	N/A	Crape Myrtle	Lagerstroemia indica
75366	6	Elm	Ulmus
75773	8	Elm	Ulmus
75779	N/A	Crape Myrtle	Lagerstroemia indica
75784	18	Oak	Quercus
75842	6	Oak	Quercus
75843	N/A	Crape Myrtle	Lagerstroemia indica
75844	N/A	Crape Myrtle	Lagerstroemia indica
75845	N/A	Crape Myrtle	Lagerstroemia indica
75869	8	Oak	Quercus
75870	12	Oak	Quercus
75875	12	Oak	Quercus
75924	N/A	Crape Myrtle	Lagerstroemia indica

TREE REMOVAL SUMMARY			
TAG	CALIPER	COMMON NAME	SCIENTIFIC NAME
75925	N/A	Crape Myrtle	Lagerstroemia indica
75926	N/A	Crape Myrtle	Lagerstroemia indica
75929	N/A	Crape Myrtle	Lagerstroemia indica
75930	N/A	Crape Myrtle	Lagerstroemia indica
76068	N/A	Crape Myrtle	Lagerstroemia indica
76069	N/A	Crape Myrtle	Lagerstroemia indica
76070	N/A	Crape Myrtle	Lagerstroemia indica
76075	N/A	Crape Myrtle	Lagerstroemia indica
76089	N/A	Crape Myrtle	Lagerstroemia indica
76093	8	Oak	Quercus
76099	N/A	Crape Myrtle	Lagerstroemia indica
76118	N/A	Crape Myrtle	Lagerstroemia indica
76119	N/A	Crape Myrtle	Lagerstroemia indica
76260	N/A	Crape Myrtle	Lagerstroemia indica
76261	N/A	Crape Myrtle	Lagerstroemia indica
76288	N/A	Crape Myrtle	Lagerstroemia indica
76291	N/A	Crape Myrtle	Lagerstroemia indica
76292	N/A	Crape Myrtle	Lagerstroemia indica
76293	N/A	Crape Myrtle	Lagerstroemia indica
76294	N/A	Crape Myrtle	Lagerstroemia indica
76302	24	Elm	Ulmus
76483	N/A	Crape Myrtle	Lagerstroemia indica
76603	N/A	Crape Myrtle	Lagerstroemia indica
76604	N/A	Crape Myrtle	Lagerstroemia indica
76609	N/A	Crape Myrtle	Lagerstroemia indica
76896	24	Elm	Ulmus
76897	24	Oak	Quercus
76917	24	Oak	Quercus
76918	24	Oak	Quercus
76929	24	Oak	Quercus
76949	28	Oak	Quercus
76957	N/A	Crape Myrtle	Lagerstroemia indica
90077	N/A	Crape Myrtle	Lagerstroemia indica
90078	N/A	Crape Myrtle	Lagerstroemia indica
90079	N/A	Crape Myrtle	Lagerstroemia indica
90116	N/A	Crape Myrtle	Lagerstroemia indica
90118	N/A	Crape Myrtle	Lagerstroemia indica
90119	N/A	Crape Myrtle	Lagerstroemia indica
90121	N/A	Crape Myrtle	Lagerstroemia indica

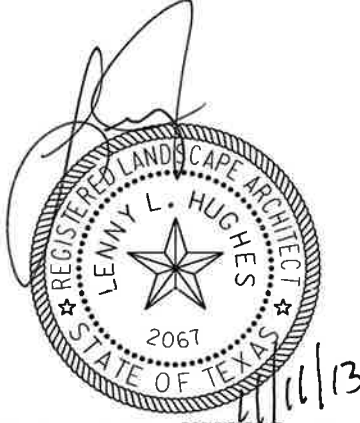

THE SEAL APPEARING ON THIS DOCUMENT WAS AUTHORIZED BY LENNY L. HUGHES, R.L.A. #2067 ON 11-11-2013. ALTERATION OF A SEALED DOCUMENT WITHOUT PROPER NOTIFICATION TO THE RESPONSIBLE LANDSCAPE ARCHITECT IS AN OFFENSE UNDER TITLE 22, TEXAS ADMINISTRATIVE CODE, CHAPTER 3 LANDSCAPE ARCHITECTS. THE RECORD COPY OF THIS DRAWING IS ON FILE AT THE OFFICES OF HALFF ASSOCIATES, INC., 1201 NORTH BOWSER, RICHARDSON, TEXAS 75081. TBPE FIRM #F-312

FIRM REGISTRATION NUMBER: 312

NO.	REVISION	BY	DATE
TOWN OF ADDISON DALLAS COUNTY, TEXAS BELT LINE ROAD UNDERGROUND ELECTRICAL SUMMARY AND LEGEND			
1201 NORTH BOWSER ROAD, RICHARDSON, TEXAS 75081-2275 TEL (214) 346-6200 FAX (214) 739-0095			
PROJECT	DESIGN	DRAWN	DATE
29350	HALFF	HALFF	NOV. 2013
FILE	SHEET		
29350 LP 001	LP 001		