

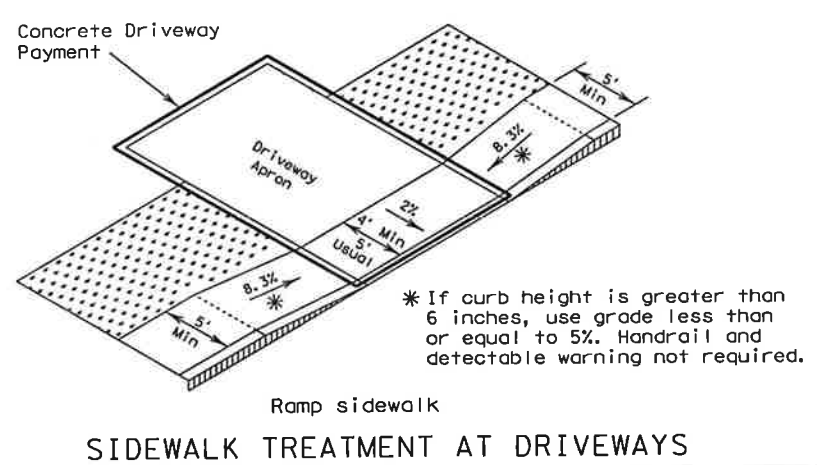
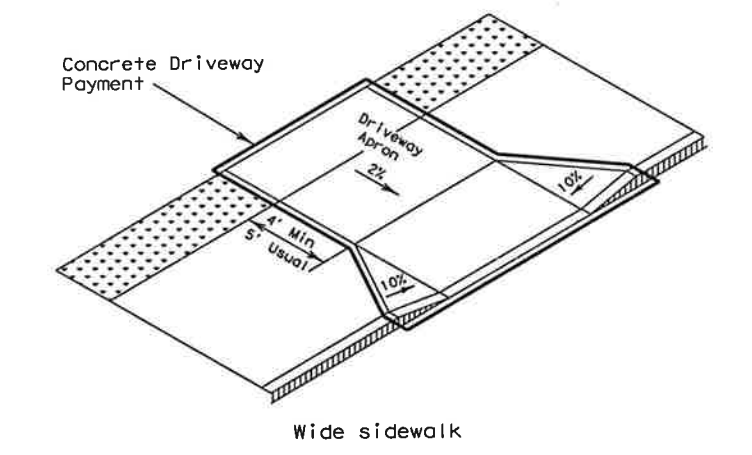
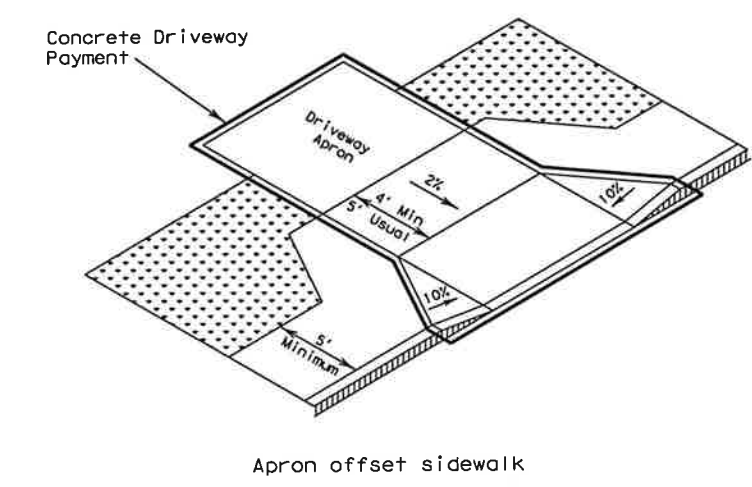



DISCLAIMER: The use of this standard is governed by the "Texas Engineering Practice Act". No warranty of any kind is made by TxDOT for any purpose whatsoever. TxDOT assumes no responsibility for the conversion of this standard to other formats or for incorrect results or damages resulting from its use.

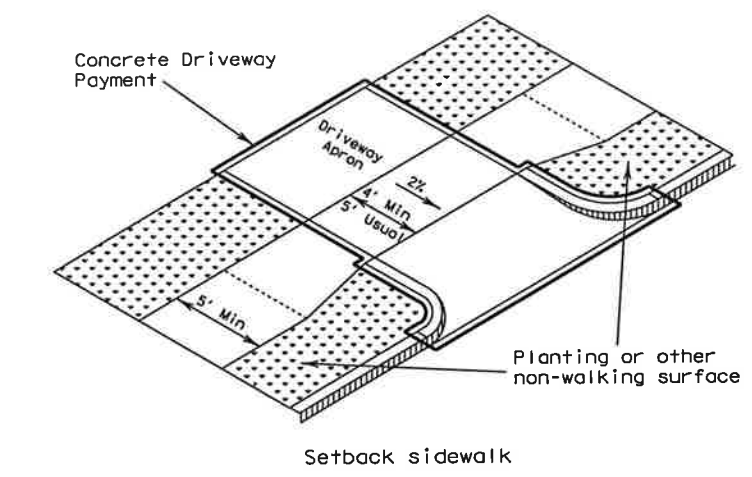


SIDEWALK TREATMENT AT DRIVEWAYS

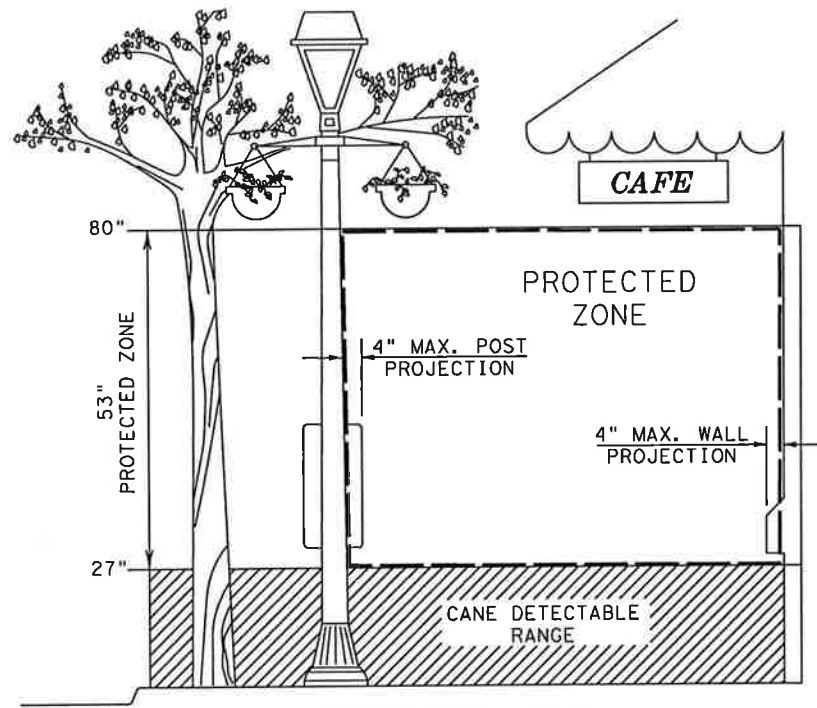


PROTECTED ZONE  
In pedestrian circulation area, maximum 4" projection for post or wall mounted objects between 27" and 80" above the surface.

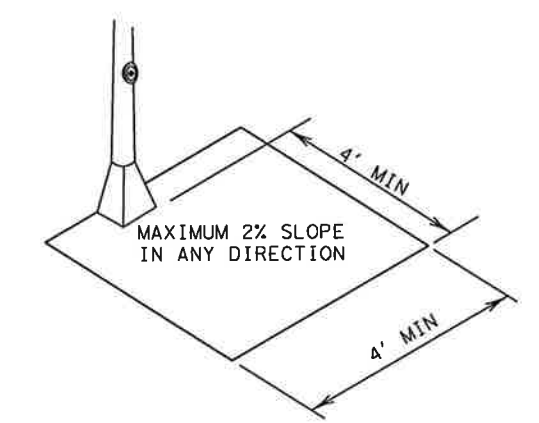

CLEAR GROUND SPACE ADJACENT TO PEDESTRIAN PUSH BUTTON

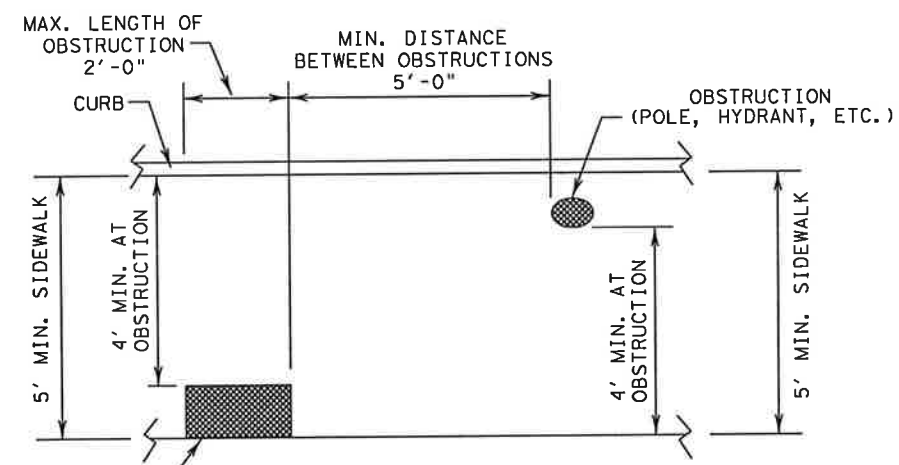

PLAN VIEW  
PLACEMENT OF STREET FIXTURES  
(ITEMS NOT INTENDED FOR PUBLIC USE. MINIMUM 4' x 4' CLEAR GROUND SPACE REQUIRED AT PUBLIC USE FIXTURES.)

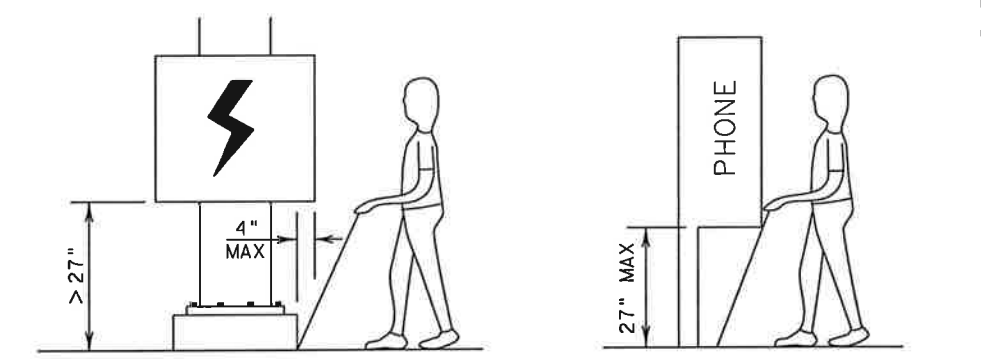

When an obstruction of a height greater than 27" from the surface would create a protrusion of more than 4" into the pedestrian circulation area, construct additional curb or foundation at the bottom to provide a maximum 4" overhang.  
Protruding objects of a height ≤ 27" are detectable by cane and do not require additional treatment.

DETECTION BARRIER FOR VERTICAL CLEARANCE < 80"

		Design Division Standard	
<b>PEDESTRIAN FACILITIES CURB RAMPS</b>			
<b>PED-12A</b>			
FILE: ped12a.dgn	DW: TxDOT	CK: PK	CHK: HD
© TxDOT March 2002	CONT	SECT	JOB
REVISIONS			
VP June 13, 2012	DIST	COUNTY	SHEET NO.