


RELOCATE BUS STOP SIGN ADJACENT TO PROPOSED SIDEWALK (STA 54+94.54, 48.6' RT)

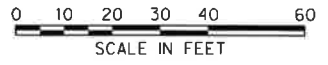

**LEGEND**

- (A) 4" WHITE BROKEN STRIPE 10' IN LENGTH WITH 30' GAPS SUPPLEMENTED BY TY-II-CR BUTTONS CENTERED ON GAP. CLEAR SIDE OF BUTTON SHALL FACE TRAFFIC FLOW. (SEE DETAIL 'A' ON SHEET DT-PM)
- (B) 12" WHITE SOLID REFLECTORIZED PAVEMENT MARKING
- (C) 24" WHITE SOLID REFLECTORIZED PAVEMENT MARKING
- (D) 4" WHITE DOT REFLECTORIZED PAVEMENT MARKING ('PUPPY TRACKS') (SEE DETAIL 'F' ON SHEET DT-PM)
- (E) DOUBLE 4" YELLOW SOLID REFLECTORIZED PAVEMENT MARKING SUPPLEMENTED BY TY-II-A-A BUTTONS. (SEE DETAIL 'B' ON SHEET DT-PM)
- (F) 8" WHITE SOLID REFLECTORIZED PAVEMENT MARKING SUPPLEMENTED BY TY I-C BUTTONS (SEE DETAIL 'G' ON SHEET DT-PM)
- (G) WHITE REFLECTORIZED PAVEMENT MARKING WORD
- (H) WHITE REFLECTORIZED PAVEMENT MARKING ARROW
- (I) 4" ROUND NON-REFLECTIVE YELLOW MARKER AND YELLOW R.P.M. TYPE II-A-A (SEE DETAIL 'C' ON SHEET DT-PM)
- (J) WHITE REFLECTORIZED YIELD LINE (SEE DETAIL 'D' ON SHEET DT-PM)

**NOTES:**  
 ALL SIGNING AND STRIPING SHALL COMPLY WITH THE LATEST VERSION OF TMUTCD.  
 EXISTING SIGNAGE SHALL BE REUSED AND MOUNTED IN SAME LOCATION AFTER SIDEWALK DEMO AND RECONSTRUCTION. REFER TO BC(5)-07 OPTION 3 FOR SIGN MOUNT.

Signature of Registrant *M.E. Romanowski* Date 1/20/14  
 FIRM REGISTRATION NUMBER: 312

NO.	REVISION	BY	DATE		
<b>Additional:</b> TOWN OF ADDISON DALLAS COUNTY, TEXAS BELT LINE ROAD UNDERGROUND ELECTRICAL STRIPING & SIGNAGE LAYOUT BELT LINE RD STA 50+00 TO STA 58+00					
<b>HALFF</b> 1201 NORTH BOWSER ROAD, RICHARDSON, TEXAS 75081-2275 TEL (214) 346-6200 FAX (214) 738-0095					
PROJECT	DESIGN	DRAWN	DATE	FILE	SHEET
29350	HALFF	HALFF	NOV. 2013	29350 SNPM 06	PM-6