

USER: dh1299






OFFICE: RCH

PROJECT: 29350

FILE: 29350 STMM 01.dgn

TIME: 3:12:55 PM

DATE: 10/24/2013

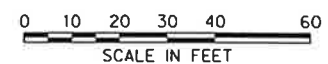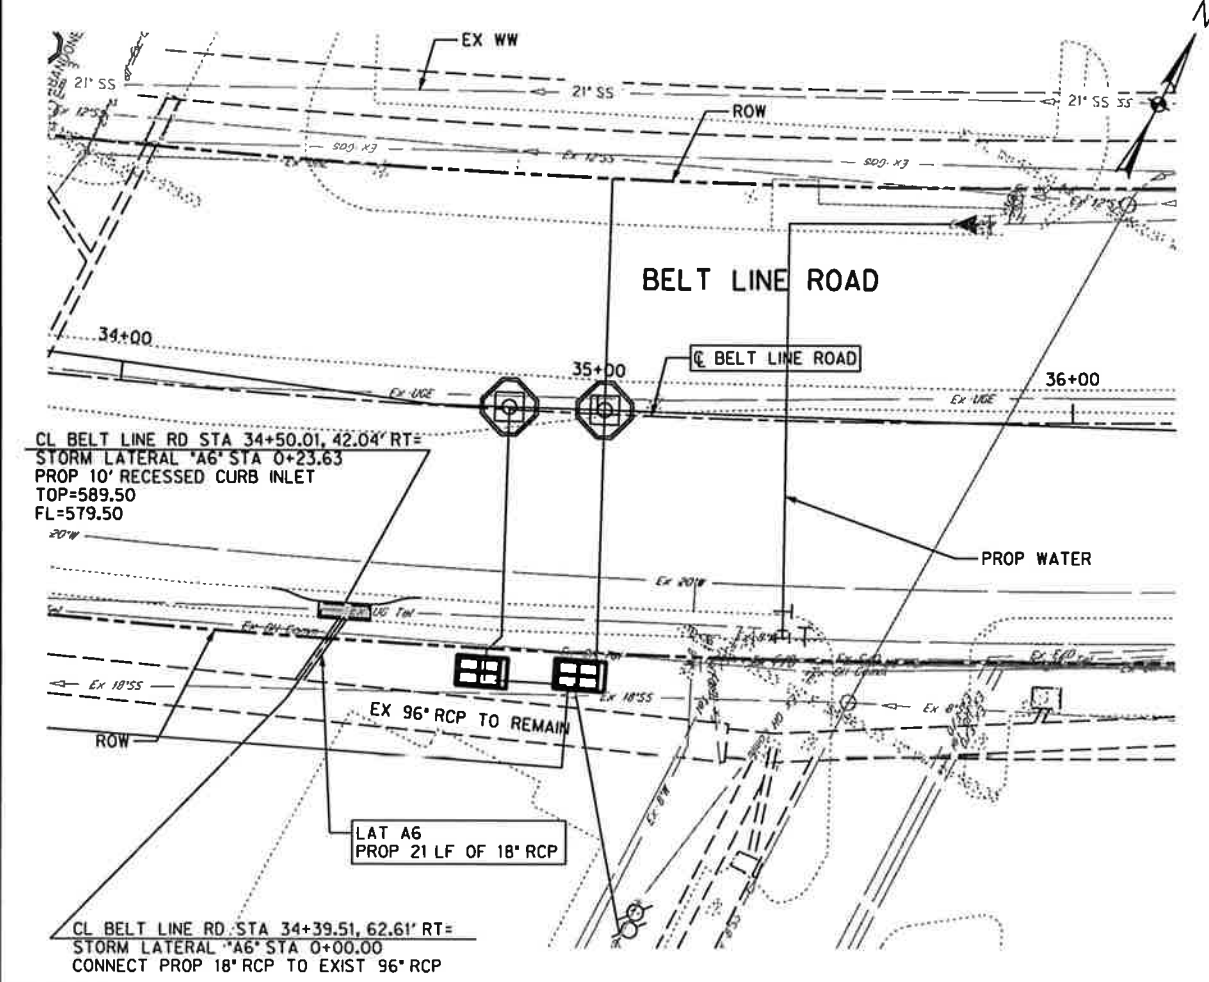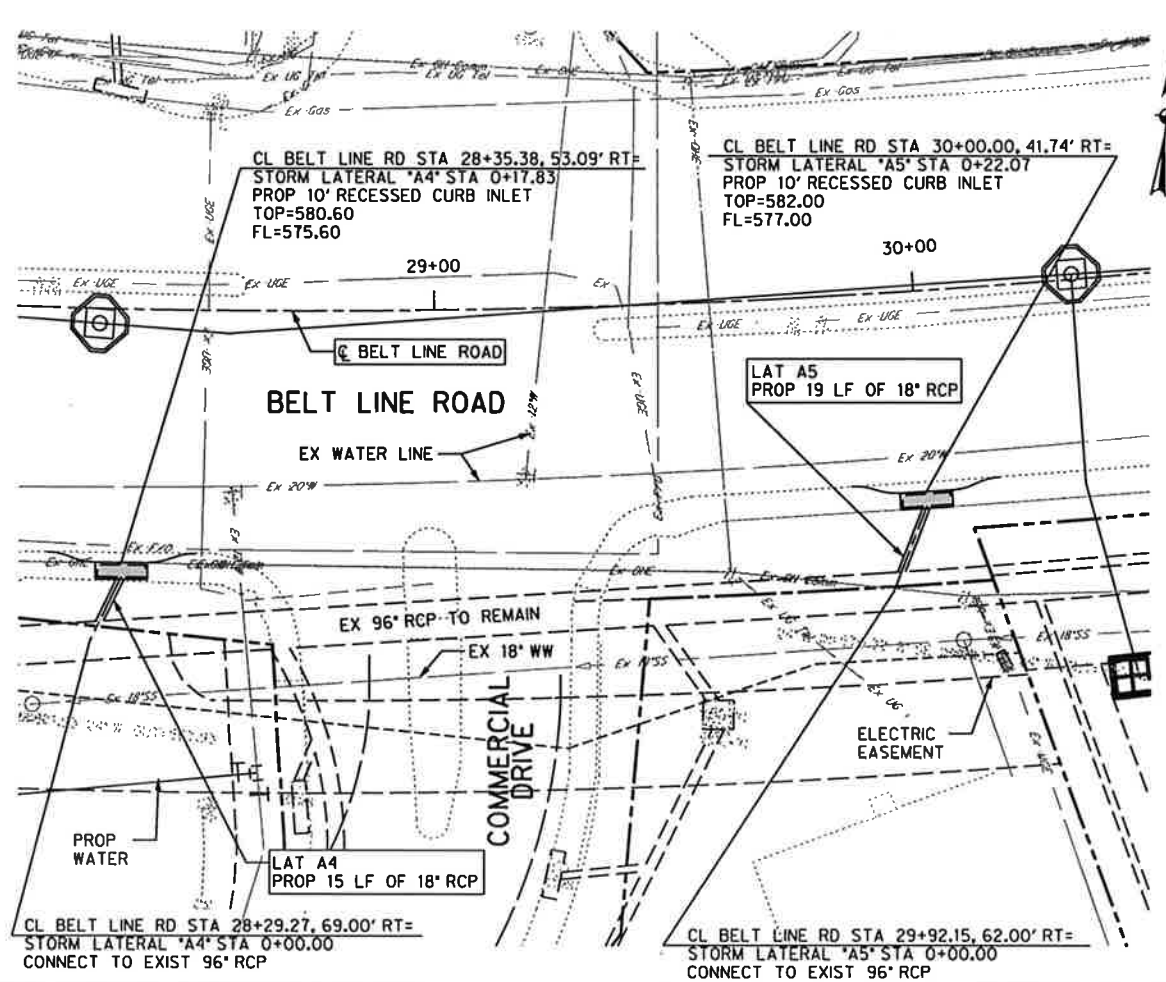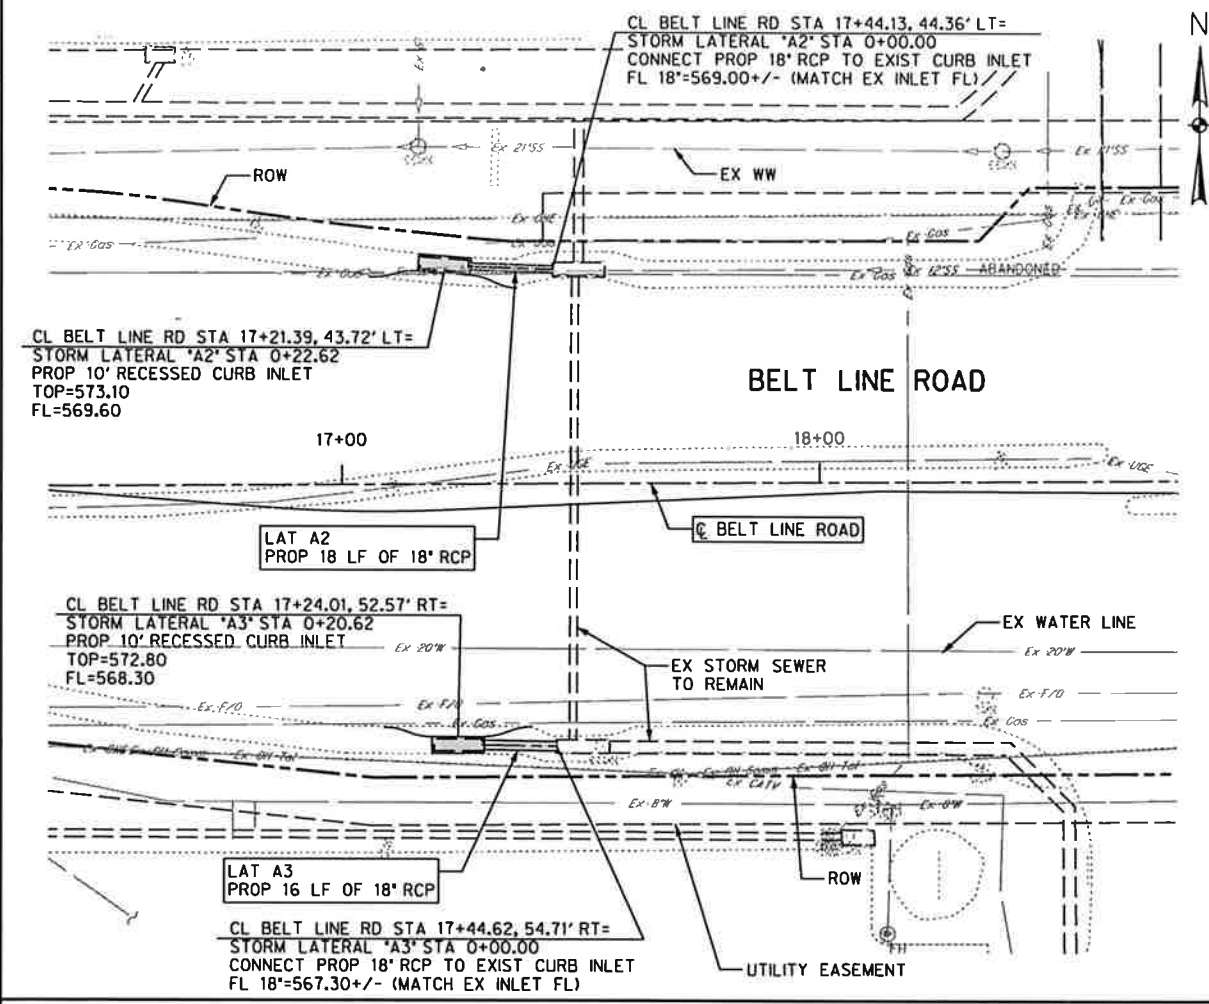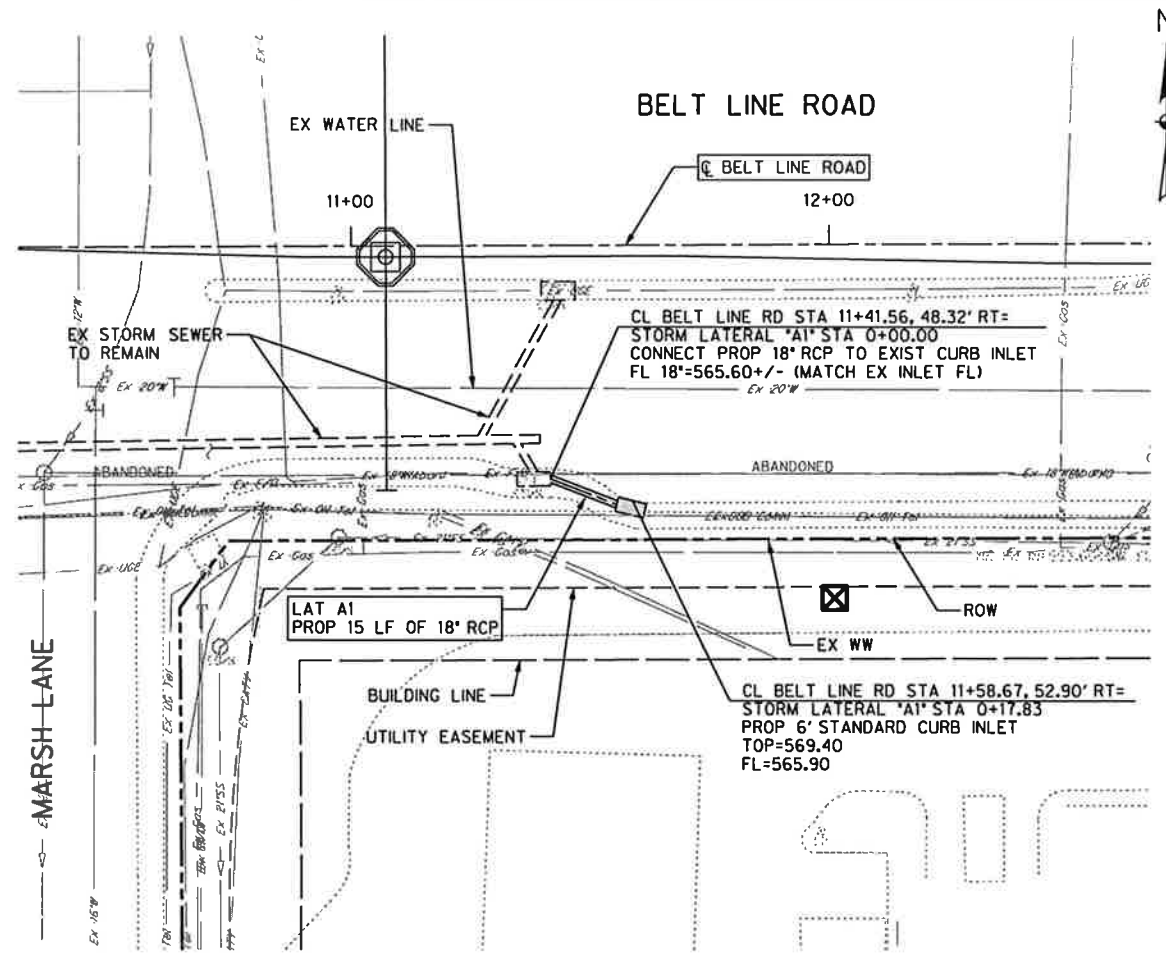

SCALE IN FEET



Manjiv Chhaprasri, P.E. 10/25/2013
 Signature of Registrant Date
 FIRM REGISTRATION NUMBER: 312

NO.	REVISION	BY	DATE
ADDISON TOWN OF ADDISON DALLAS COUNTY, TEXAS BELT LINE ROAD UNDERGROUND ELECTRICAL STORM DRAIN PLAN			
HALFF 1201 NORTH BOWSER ROAD, RICHARDSON, TEXAS 75081-2275 TEL (214) 348-8200 FAX (214) 738-0095			
PROJECT	DESIGN	DRAWN	DATE
29350	HALFF	HALFF	OCT. 2013
FILE	SHEET		
29350 STMM 01	STM-1		

SHEET 61 OF 235