

USER: ch1299



OFFICE: RCH

PROJECT: 29350

FILE: 29350_STMM_02.dgn

TIME: 3:12:56 PM

DATE: 10/24/2013

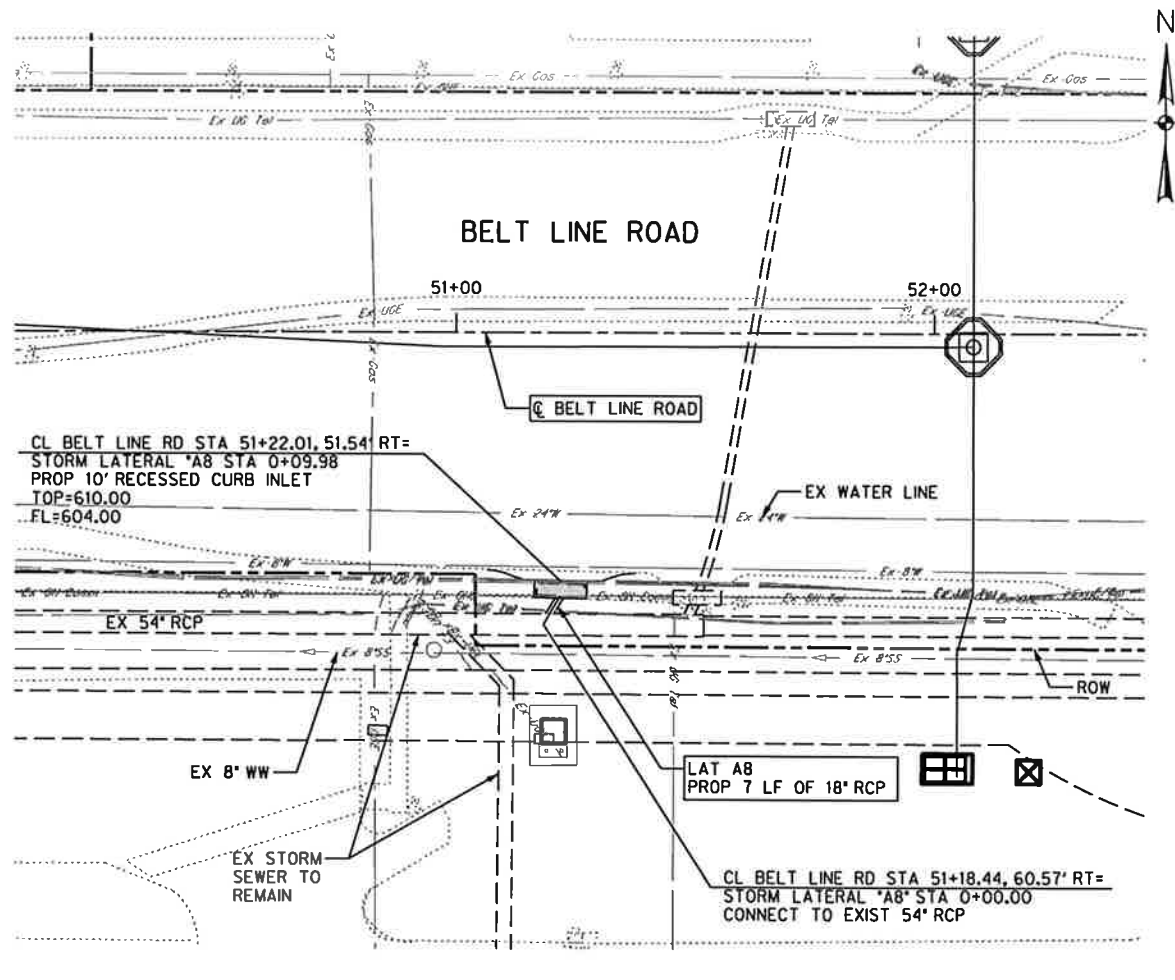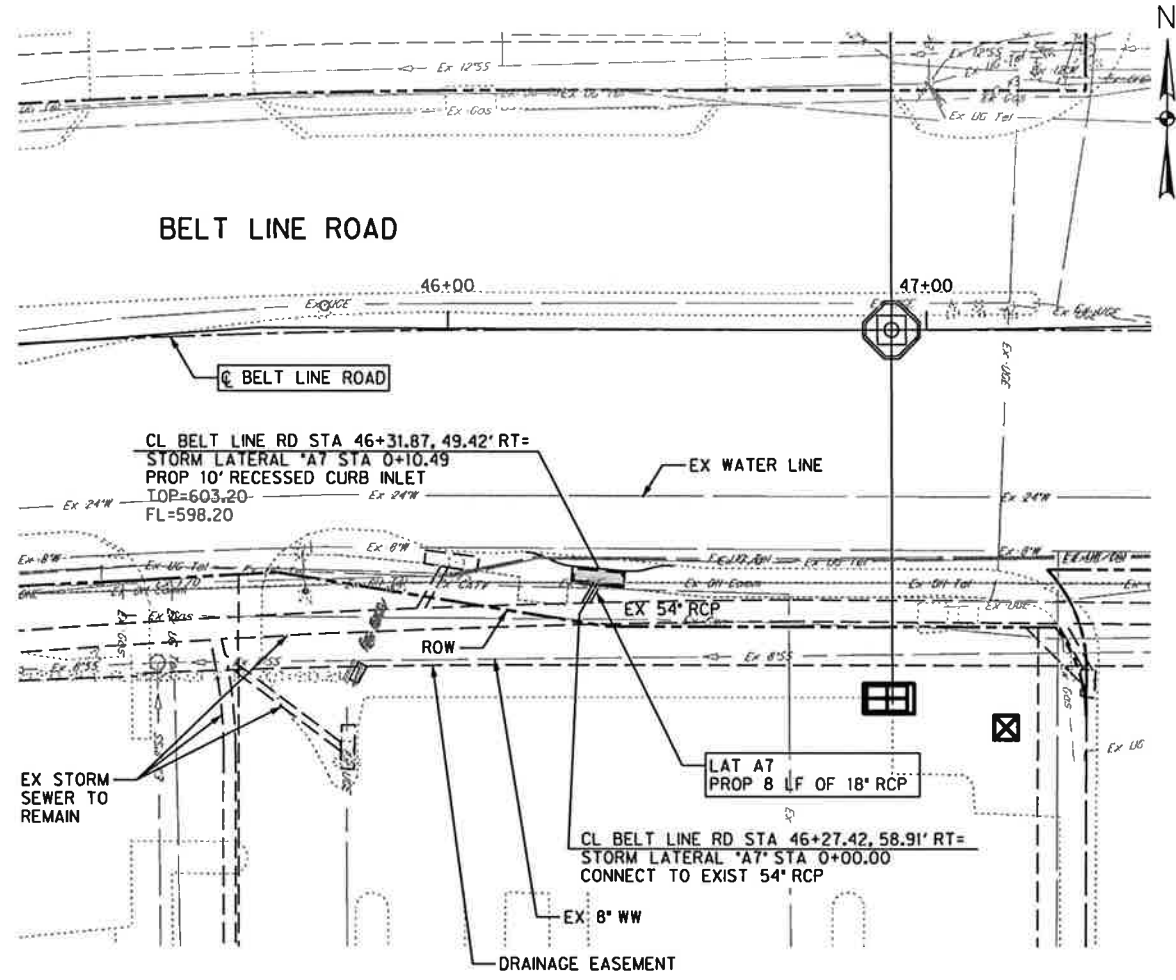

0 10 20 30 40 60
SCALE IN FEET

SHEET 62 OF 235



Mamus Chappasert, P.E. 10/25/2013
 Signature of Registrant Date

FIRM REGISTRATION NUMBER: 312

NO.	REVISION	BY	DATE

Addison! TOWN OF ADDISON
DALLAS COUNTY, TEXAS

BELT LINE ROAD
UNDERGROUND ELECTRICAL

STORM DRAIN PLAN

HALFF 1201 NORTH BOWSER ROAD, RICHARDSON, TEXAS 75081-2275
TEL. (214) 348-0200 FAX (214) 738-0095

PROJECT	DESIGN	DRAWN	DATE	FILE	SHEET
29350	HALFF	HALFF	OCT. 2013	29350_STMM_02	STM-2