



CONTROL POINTS

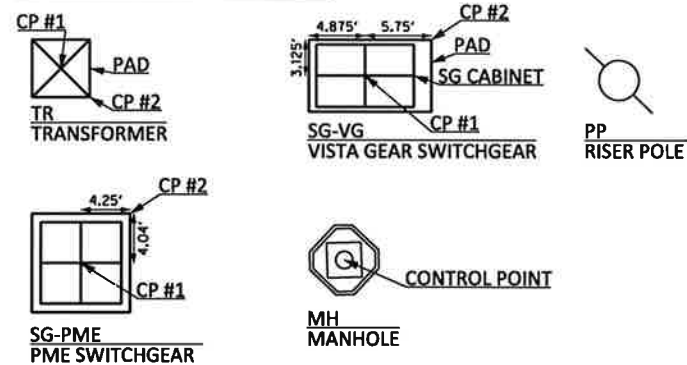

USER: qh1854
 OFFICE: RCH
 PROJECT: 29350
 FILE: 29350 DCTB 03.dgn
 TIME: 3:09:22 PM
 DATE: 11/8/2013

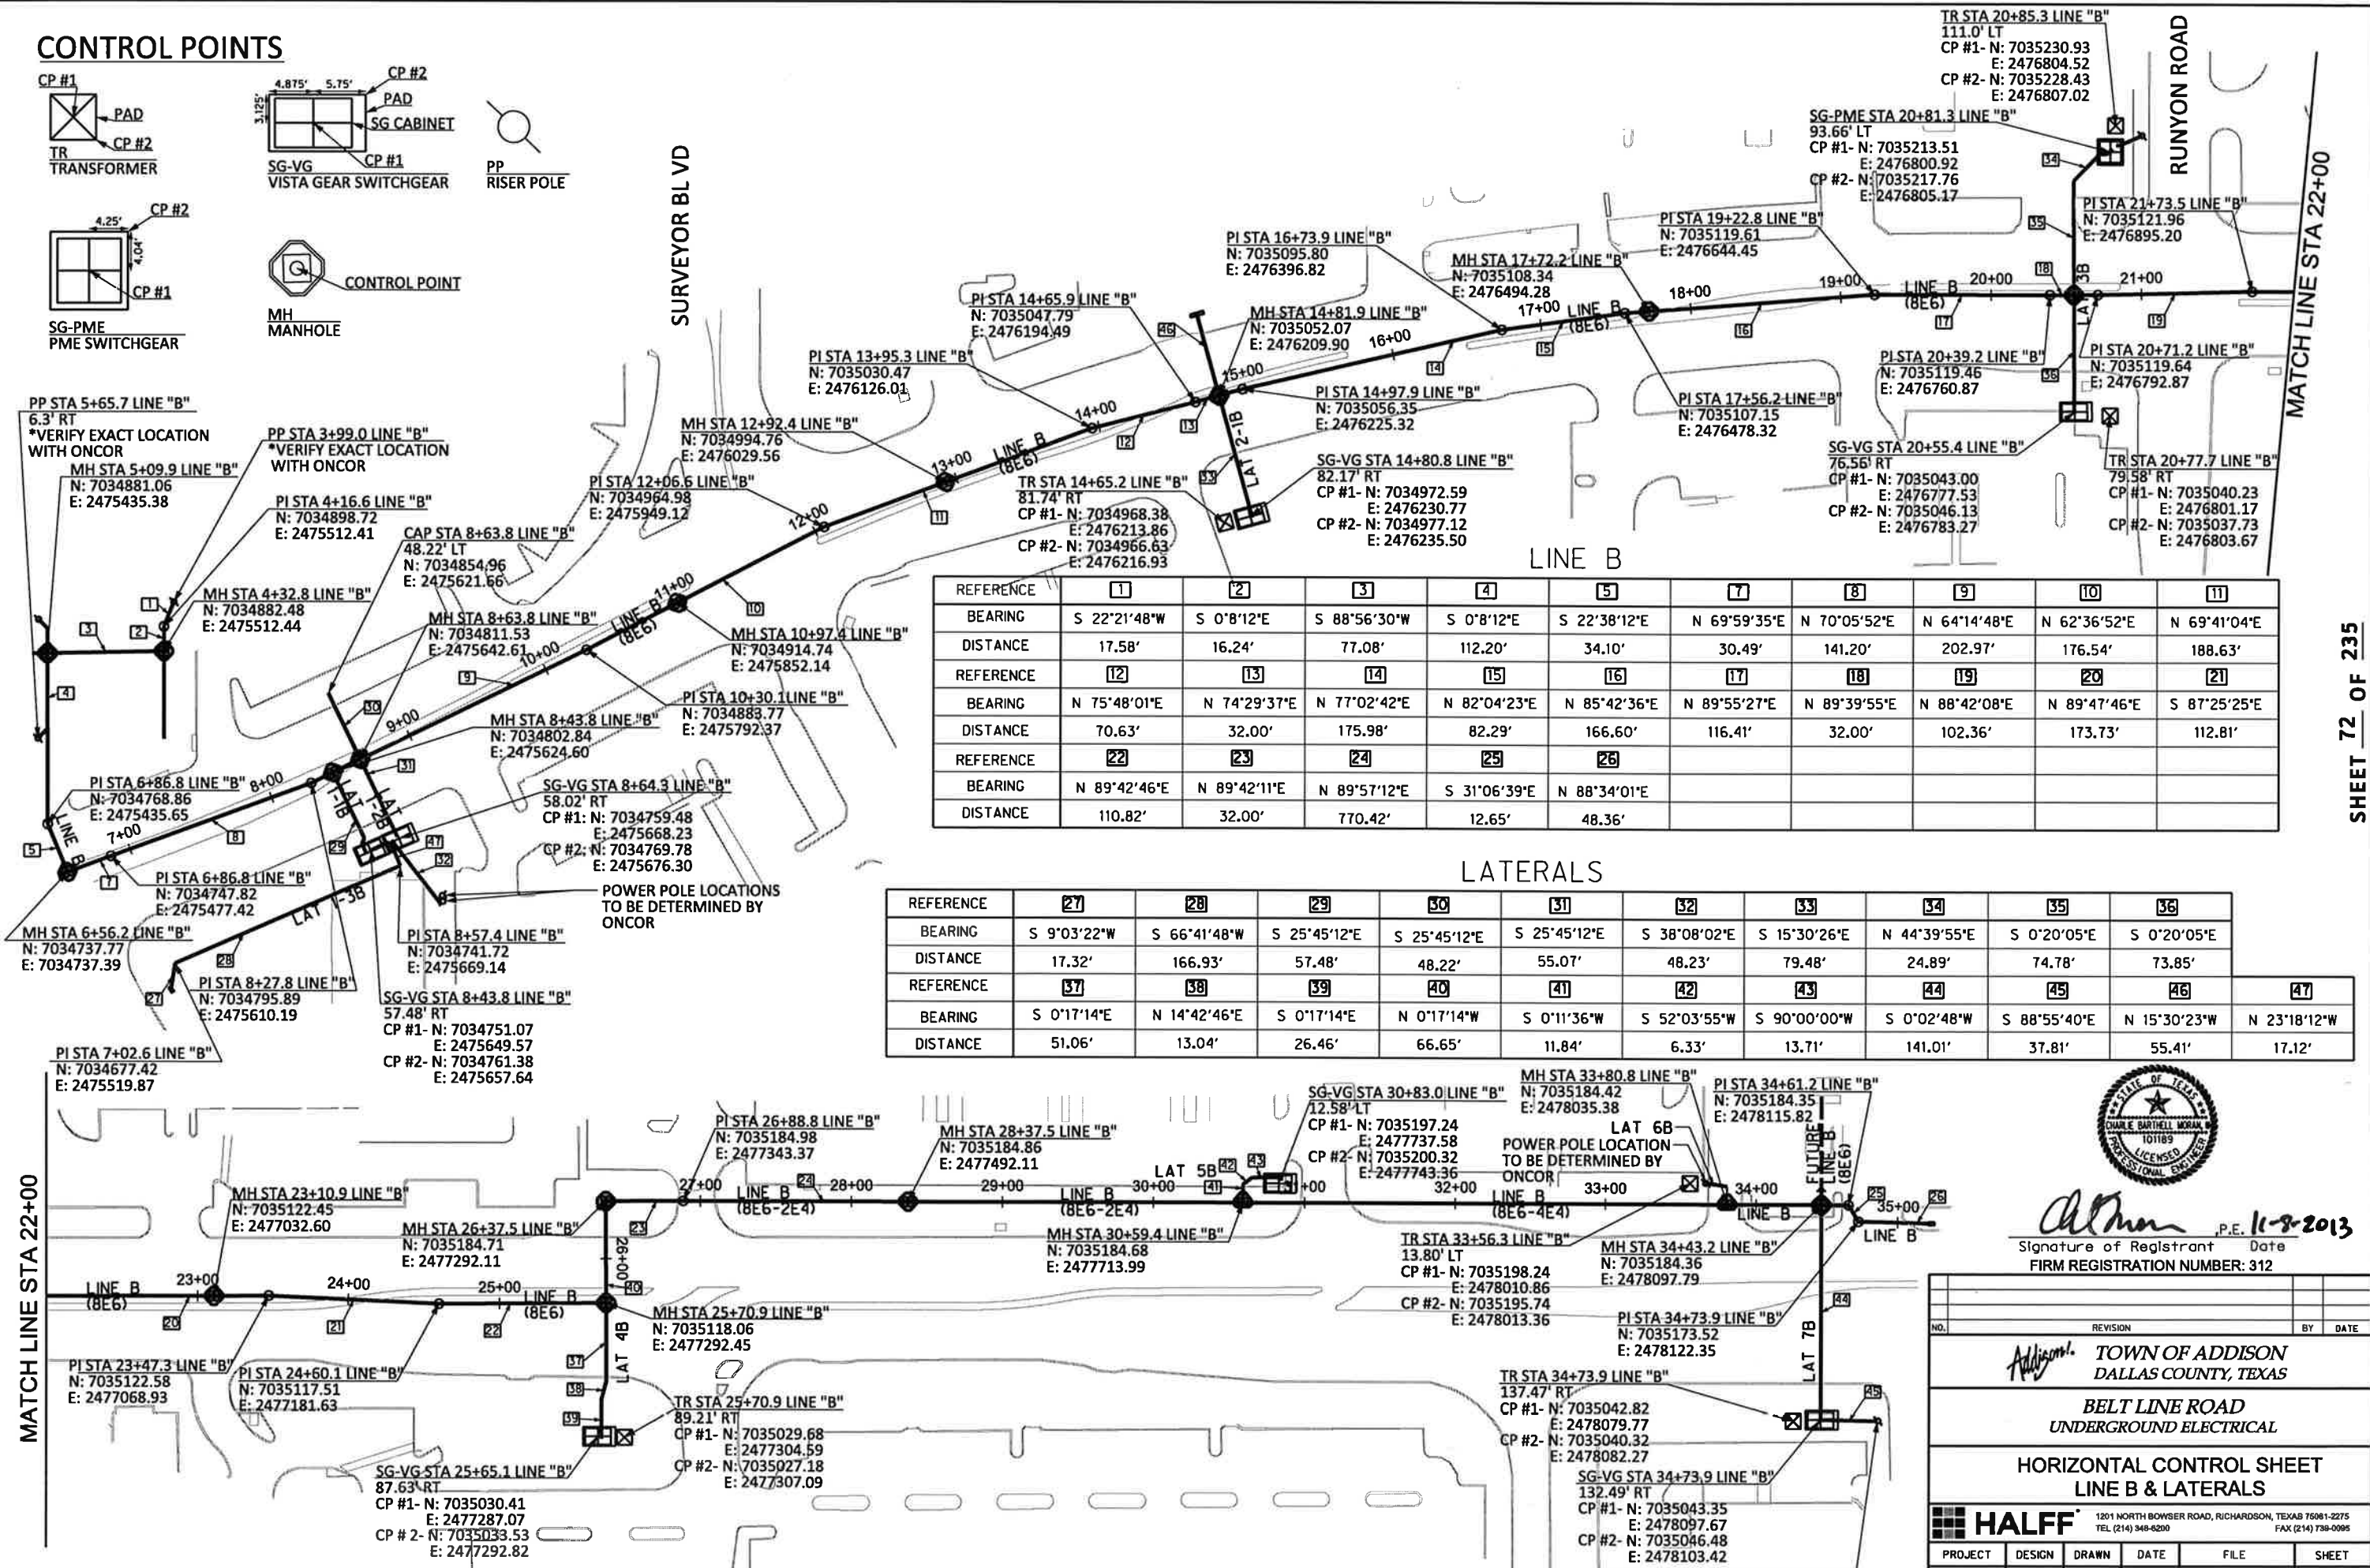

REFERENCE	1	2	3	4	5	7	8	9	10	11
BEARING	S 22°21'48"W	S 0°8'12"E	S 88°56'30"W	S 0°8'12"E	S 22°38'12"E	N 69°59'35"E	N 70°05'52"E	N 64°14'48"E	N 62°36'52"E	N 69°41'04"E
DISTANCE	17.58'	16.24'	77.08'	112.20'	34.10'	30.49'	141.20'	202.97'	176.54'	188.63'
REFERENCE	12	13	14	15	16	17	18	19	20	21
BEARING	N 75°48'01"E	N 74°29'37"E	N 77°02'42"E	N 82°04'23"E	N 85°42'36"E	N 89°55'27"E	N 89°39'55"E	N 88°42'08"E	N 89°47'46"E	S 87°25'25"E
DISTANCE	70.63'	32.00'	175.98'	82.29'	166.60'	116.41'	32.00'	102.36'	173.73'	112.81'
REFERENCE	22	23	24	25	26					
BEARING	N 89°42'46"E	N 89°42'11"E	N 89°57'12"E	S 31°06'39"E	N 88°34'01"E					
DISTANCE	110.82'	32.00'	770.42'	12.65'	48.36'					

REFERENCE	27	28	29	30	31	32	33	34	35	36	
BEARING	S 9°03'22"W	S 66°41'48"W	S 25°45'12"E	S 25°45'12"E	S 25°45'12"E	S 38°08'02"E	S 15°30'26"E	N 44°39'55"E	S 0°20'05"E	S 0°20'05"E	
DISTANCE	17.32'	166.93'	57.48'	48.22'	55.07'	48.23'	79.48'	24.89'	74.78'	73.85'	
REFERENCE	37	38	39	40	41	42	43	44	45	46	47
BEARING	S 0°17'14"E	N 14°42'46"E	S 0°17'14"E	N 0°17'14"W	S 0°11'36"W	S 52°03'55"W	S 90°00'00"W	S 0°02'48"W	S 88°55'40"E	N 15°30'23"W	N 23°18'12"W
DISTANCE	51.06'	13.04'	26.46'	66.65'	11.84'	6.33'	13.71'	141.01'	37.81'	55.41'	17.12'



Signature of Registrant: *Ch Morak*
 Date: 11-8-2013
 FIRM REGISTRATION NUMBER: 312

NO.	REVISION	BY	DATE

ADDISON
 TOWN OF ADDISON
 DALLAS COUNTY, TEXAS
 BELT LINE ROAD
 UNDERGROUND ELECTRICAL
 HORIZONTAL CONTROL SHEET
 LINE B & LATERALS

PROJECT	DESIGN	DRAWN	DATE	FILE	SHEET
29350	HALFF	HALFF	NOV. 2013	29350 DCTB 03	DCB-3