

USER: ch1770

OFFICE: DAL

PROJECT \* 29350


FILE: 29350 ELEC 17x.dgn

TIME: 11:24:27 AM

DATE: 12/19/2013

605  
605  
600  
595  
590  
585  
580  
575


610  
605  
600  
595  
590  
585  
580  
575

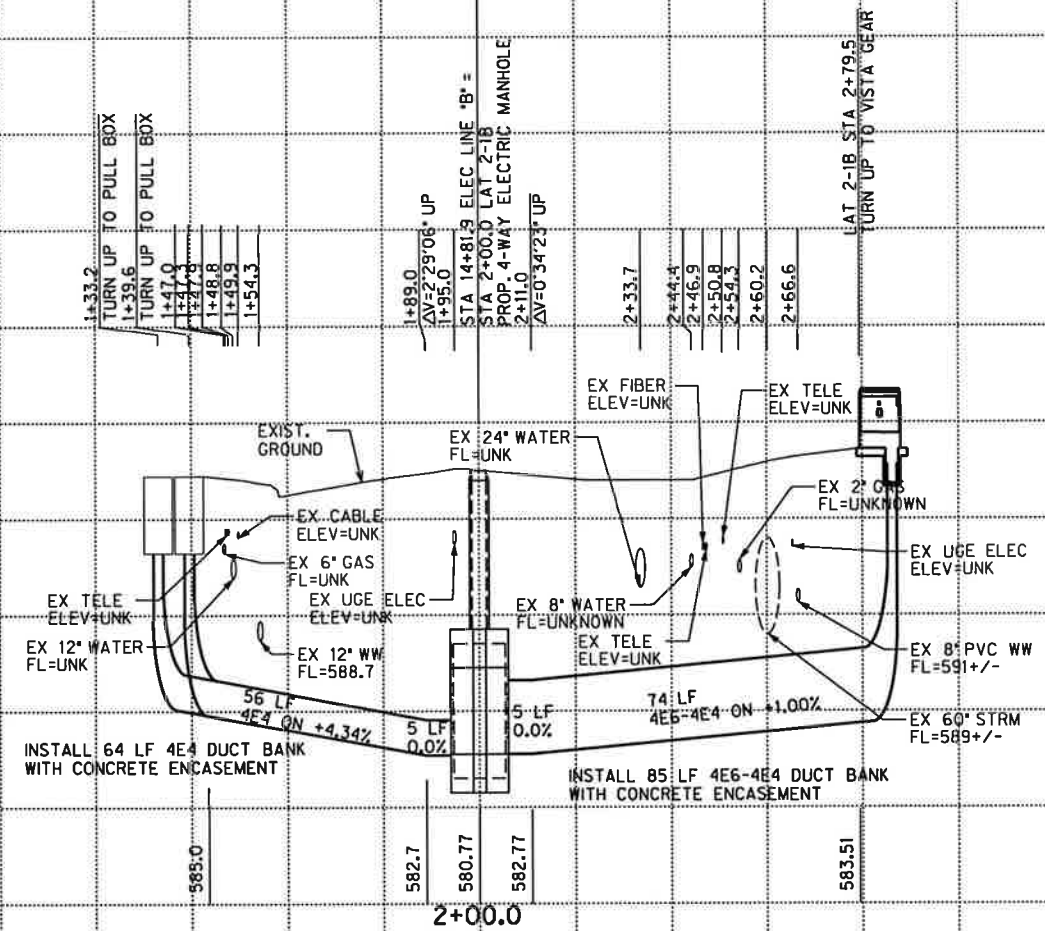

LAT 2-1B

615  
610  
605  
600  
595  
590  
585

615  
610  
605  
600  
595  
590  
585

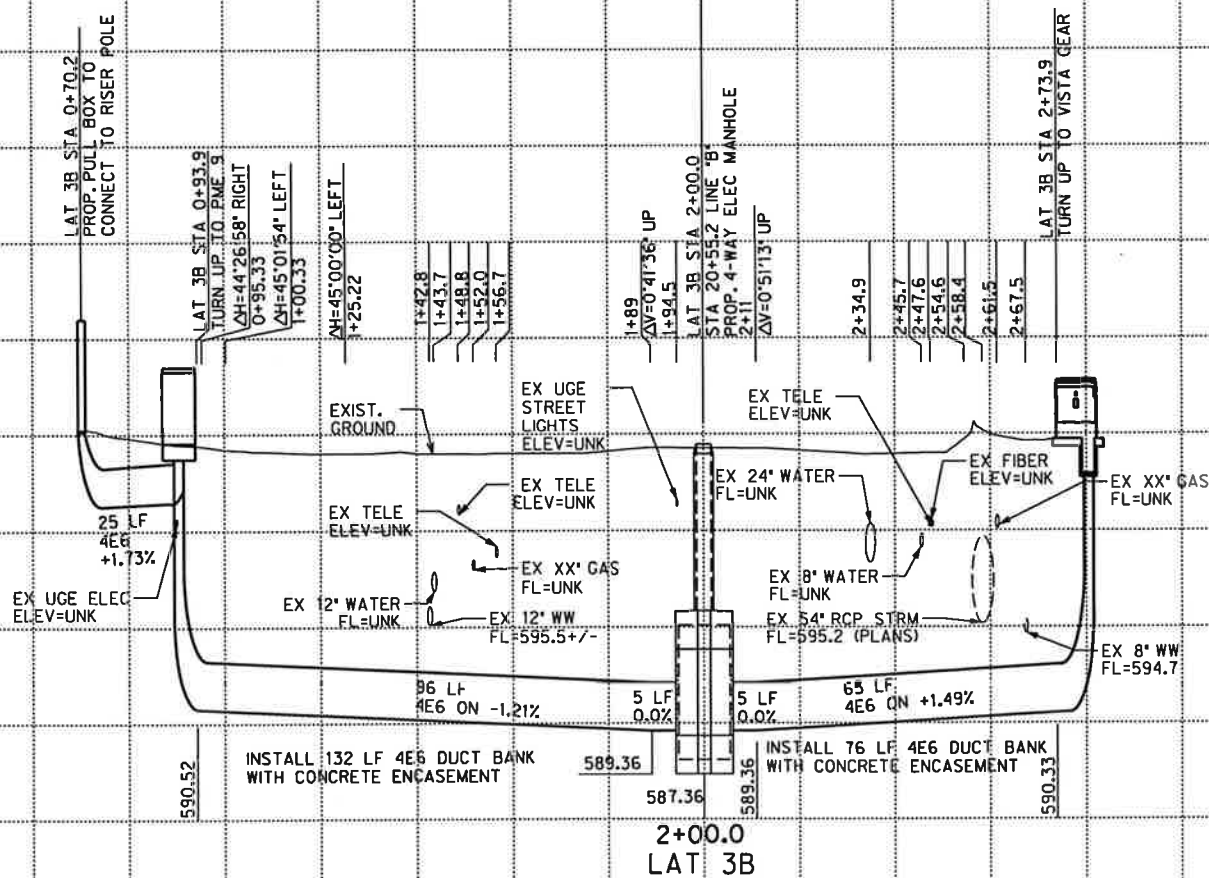

LAT 3B



*Ch Moran* Signature of Registrant Date **12-19-2013**  
FIRM REGISTRATION NUMBER: 312

NO.	REVISION	BY	DATE

*Addison!* TOWN OF ADDISON  
DALLAS COUNTY, TEXAS

BELT LINE ROAD  
UNDERGROUND ELECTRICAL

ONCOR DUCT BANK PROFILES  
LAT 2-1B, LAT 3B

**HALFF** 1201 NORTH BOWSER ROAD, RICHARDSON, TEXAS 75081-2275  
TEL (214) 346-0200 FAX (214) 739-0095

PROJECT	DESIGN	DRAWN	DATE	FILE	SHEET
29350	HALFF	HALFF	NOV. 2013	29350 ELEC 17x	ELE-17