



620  
615  
610  
605  
600  
595  
590

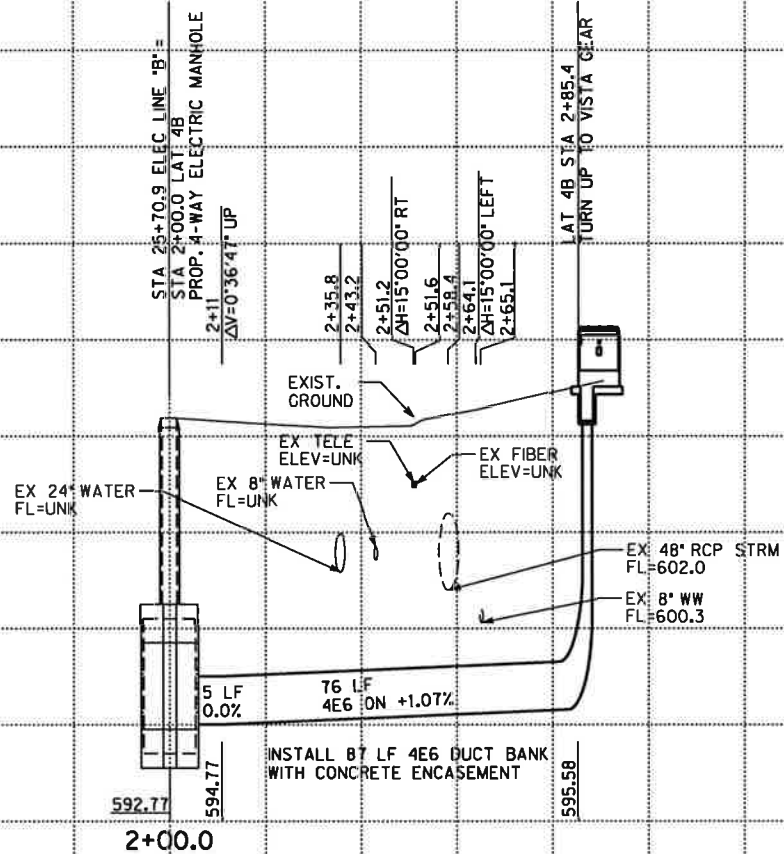

\*NOTE  
 INSTALL CONDUIT TO PROP.  
 POLE AND ATTACH RISER PER  
 STANDARD DETAIL ON SHEET (ELE-26)  
 (PROP. POLE BY OTHERS, COORDINATE  
 SCHEDULING WITH ONCOR)


620  
615  
610  
605  
600  
595  
590

625  
620  
615  
610  
605  
600  
595

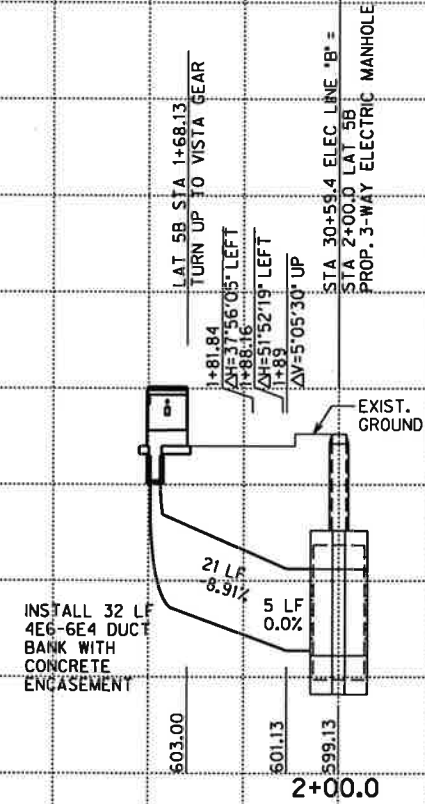


625  
620  
615  
610  
605  
600  
595


630  
625  
620  
615  
610  
605  
600

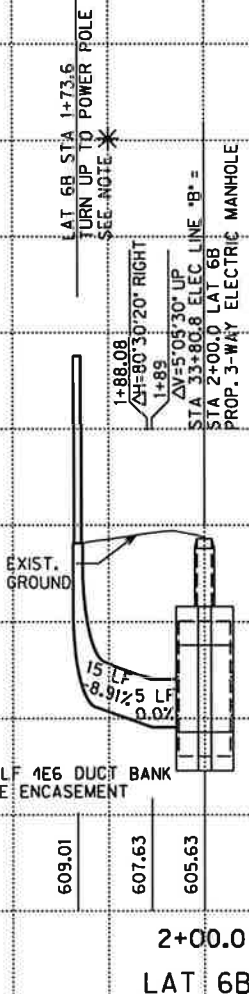

630  
625  
620  
615  
610  
605  
600

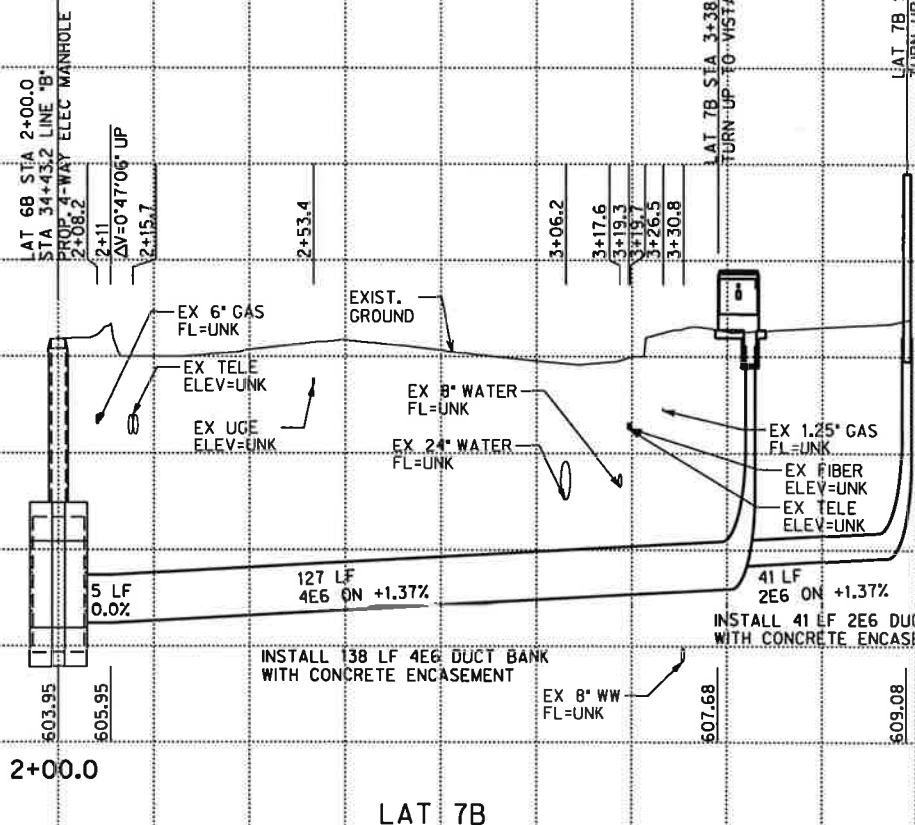

630  
625  
620  
615  
610  
605  
600



*Ch Moran* P.E. 11-8-2013  
 Signature of Registrant Date  
 FIRM REGISTRATION NUMBER: 312

---

**ADDISON** TOWN OF ADDISON  
 DALLAS COUNTY, TEXAS

**BELT LINE ROAD**  
 UNDERGROUND ELECTRICAL

**ONCOR DUCT BANK PROFILES**  
 LAT 4B, LAT 5B, LAT 6B, LAT 7B

PROJECT	DESIGN	DRAWN	DATE	FILE	SHEET
29350	HALFF	HALFF	NOV. 2013	29350 ELEC 18x	ELE-18

1201 NORTH BOWSER ROAD, RICHARDSON, TEXAS 75081-2275  
 TEL (214) 346-6200 FAX (214) 738-0098