


COPYRIGHT 2013 ONCOR ELECTRIC DELIVERY COMPANY. ALL RIGHTS RESERVED.

04 - 13

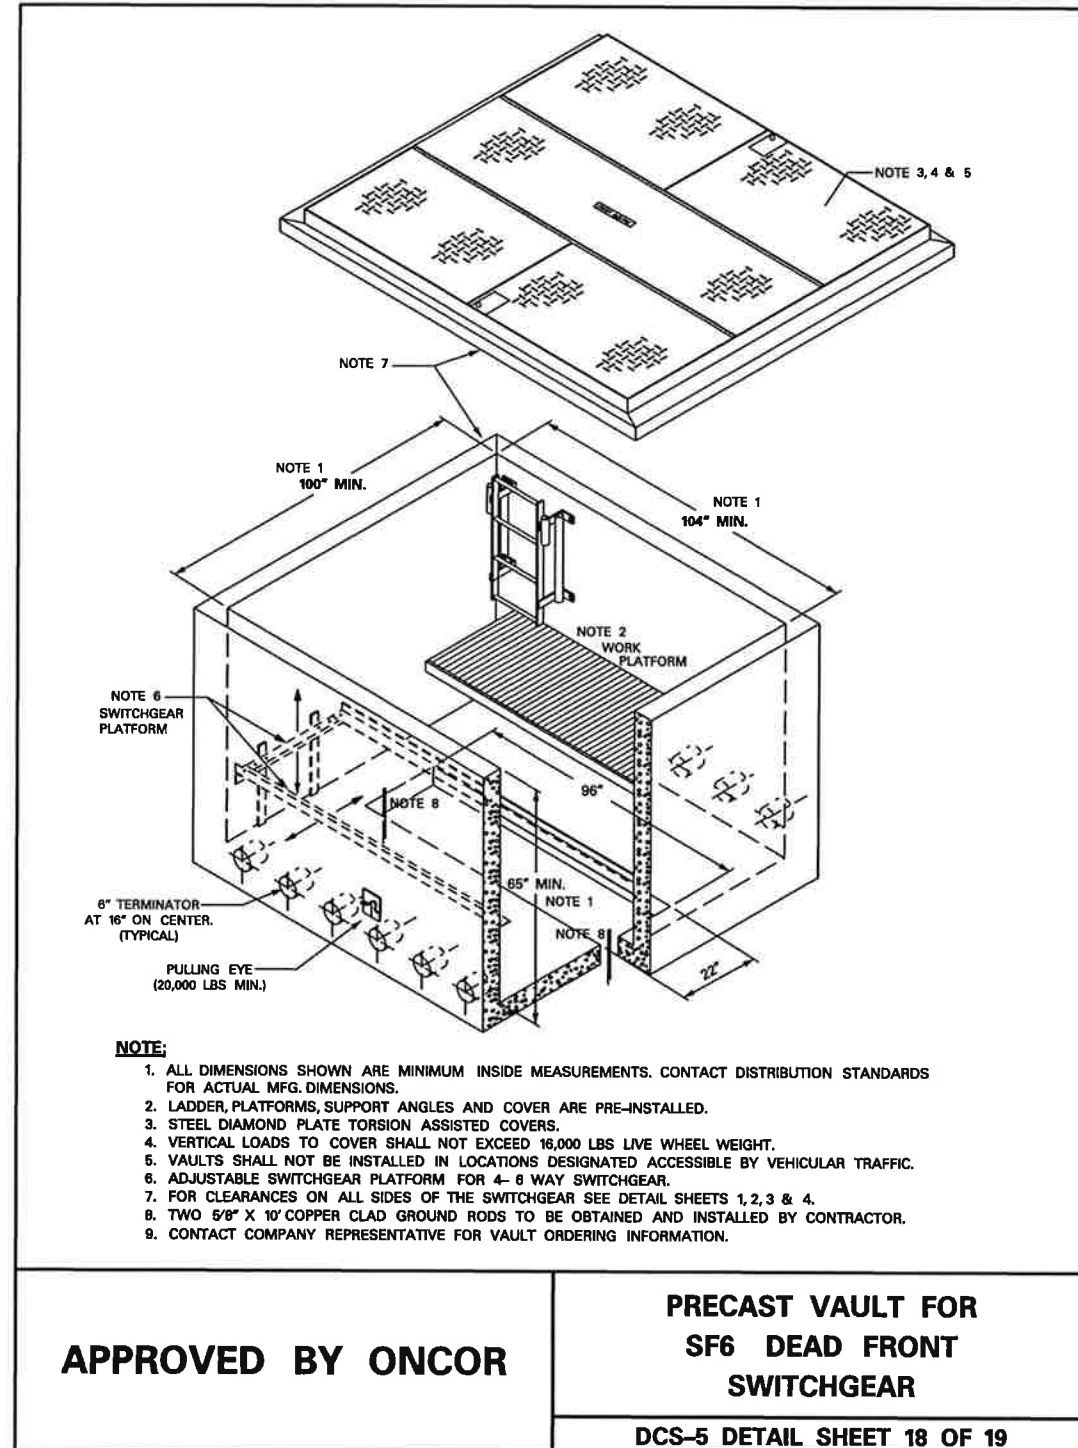

COPYRIGHT 2013 ONCOR ELECTRIC DELIVERY COMPANY. ALL RIGHTS RESERVED.

04 - 13



*Ch Worral* P.E. 10-24-13  
Signature of Registrant Date

FIRM REGISTRATION NUMBER: 312

NO.	REVISION	BY	DATE
<b>ADDISON</b> TOWN OF ADDISON DALLAS COUNTY, TEXAS  BELT LINE ROAD UNDERGROUND ELECTRICAL  ONCOR DUCT BANK DETAIL 4E6			
<b>HALFF</b> 1201 NORTH BOWSER ROAD, RICHARDSON, TEXAS 75081-2275 TEL. (214) 348-6200 FAX (214) 739-0095			
PROJECT	DESIGN	DRAWN	DATE
29350	HALFF	HALFF	OCT. 2013
FILE	SHEET		
29350 ELEC 25d	ELE-25		