
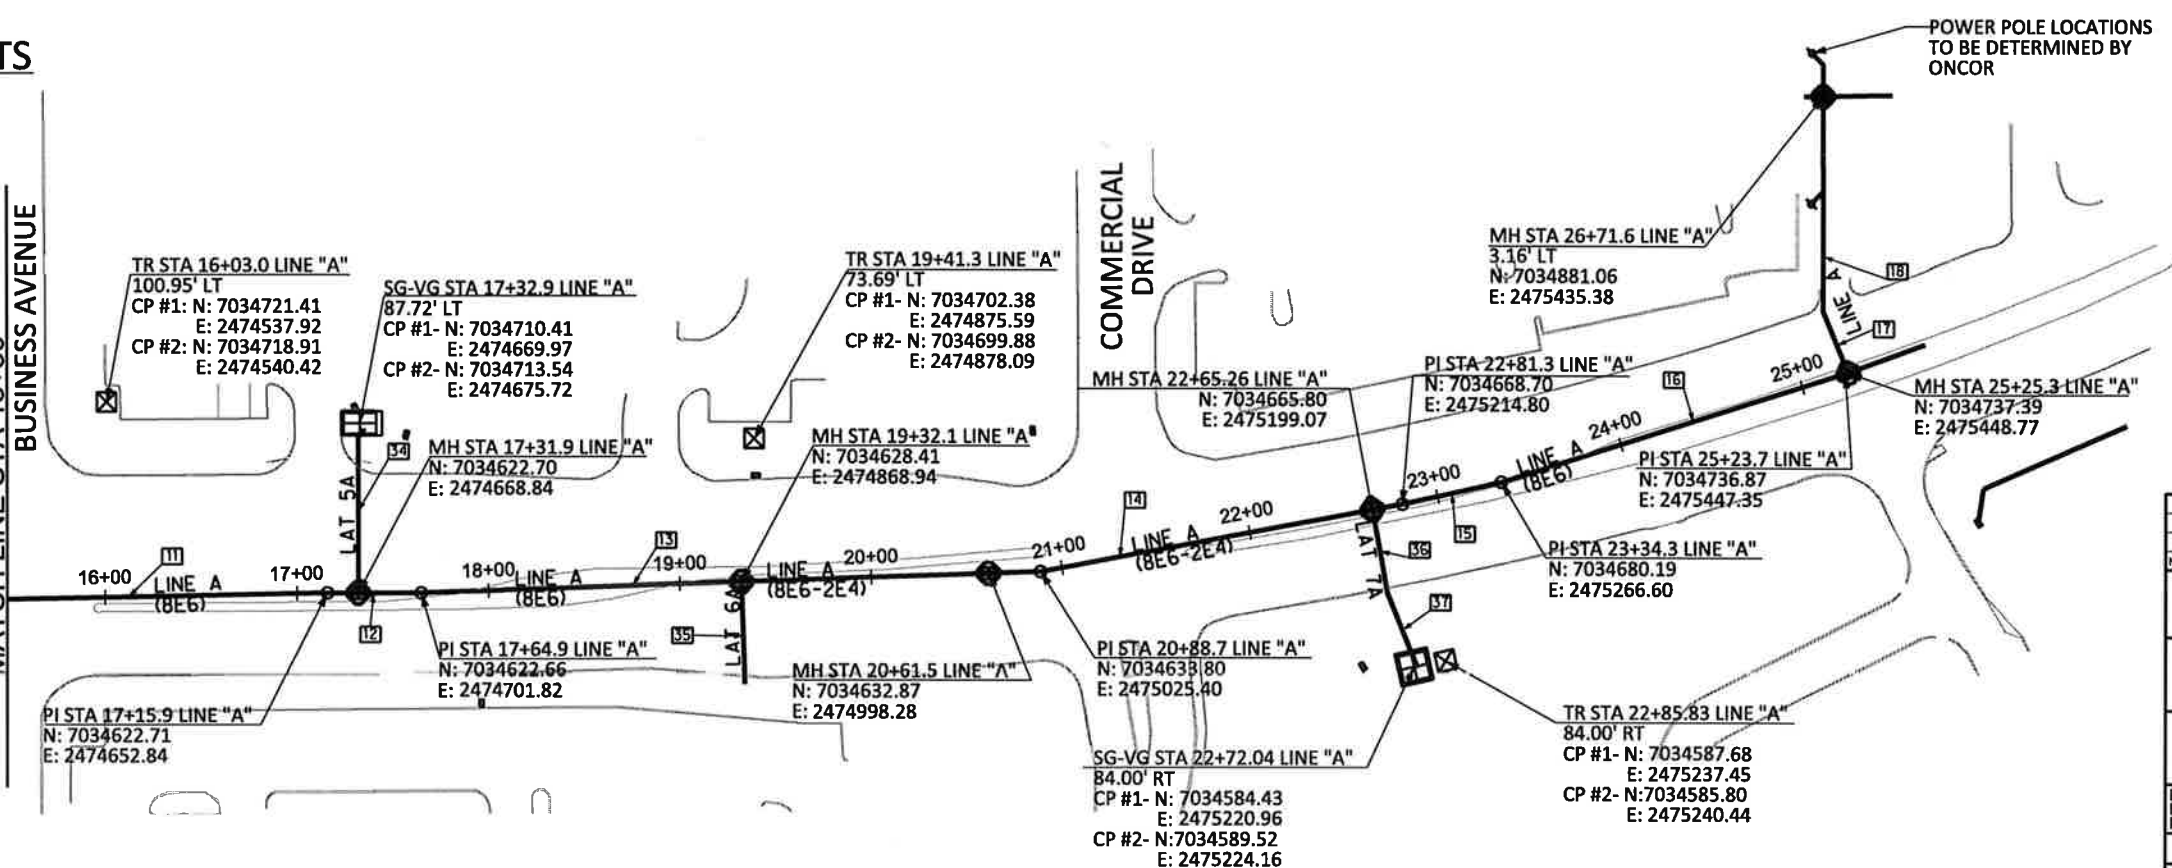


	1	2	3	4	5	6	7	8	9	10	11	12	13	14	15	16	17	18
BEARING	N 90°00'00"E	S 88°38'33"E	N 89°36'44"E	S 89°06'49"E	N 90°00'00"E	N 87°38'30"E	N 90°00'00"E	S 85°53'10"E	N 87°17'08"E	S 89°56'14"E	N 88°51'59"E	S 89°56'14"E	N 88°01'40"E	N 79°33'35"E	N 77°29'55"E	N 72°34'01"E	N 22°38'12"W	N 00°08'12"W
DISTANCE	16.00'	206.07'	76.09'	79.69'	48.60'	221.45'	32.00'	94.09'	91.97'	464.75'	207.30'	48.98'	323.79'	192.59'	53.05'	190.94'	34.10'	112.20'

LATERALS

	19	20	21	22	23	24	25	26	27	28	29	30	31	32	33	34	35	36
BEARING	S 0°00'06"E	S 0°00'06"E	S 0°23'16"E	S 0°23'16"E	S 0°00'12"E	S 0°00'12"E	S 15°34'44"W	S 0°34'44"W	S 0°03'46"W	S 0°03'46"W	N 22°20'50"W	S 67°09'30"W	S 89°39'38"E	S 0°03'44"W	N 46°04'20"E	S 0°03'46"W	S 1°58'20"E	N 10°26'25"W
DISTANCE	50.46'	63.90'	50.63'	48.34'	88.80'	42.68'	19.49'	5.11'	81.80'	40.36'	22.87'	22.87'	20.72'	85.67'	29.52'	84.59'	56.76'	43.57'

CONTROL POINTS

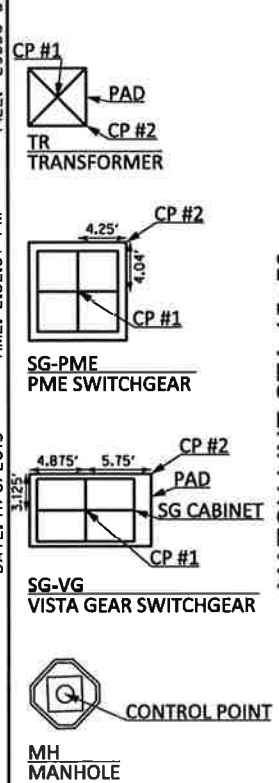

	37
BEARING	S 252°4'11"E
DISTANCE	42.00'



Signature of Registrant: *Charles Moran* Date: 11-8-2013

FIRM REGISTRATION NUMBER: 312

NO.	REVISION	BY	DATE

ADDISON TOWN OF ADDISON
DALLAS COUNTY, TEXAS

BELT LINE ROAD
UNDERGROUND ELECTRICAL

HORIZONTAL CONTROL SHEET
LINE A & LATERALS

HALFF 1201 NORTH BOWSER ROAD, RICHARDSON, TEXAS 75081-2275
TEL (214) 348-8200 FAX (214) 739-0095

PROJECT	DESIGN	DRAWN	DATE	FILE	SHEET
29350	HALFF	HALFF	NOV. 2013	29350 DCTB 02	DCB-2