


Hinged H-20 Cover
 Weight - 470 Lbs.
 Item# - 7205750

Body
 Weight - 4850 Lbs.
 Item# - 1008440

Base
 Weight - 2100 Lbs.
 Item# - 1008300

SCALE: NONE

<p>1100 Heritage Parkway, Mansfield, Texas 76063 Phone: 817.453.1054 Fax: 817.453.4007</p>	<p>SBC-SB-350</p> <p>FILE NAME: 260UTTSBC-SB-350_F.dwg</p> <p>ISSUE DATE: January, 2003</p> <p>www.oldcastleprecast.com</p>	<p>3'-0" x 5'-0" x 3'-6" I.D. Splice Box</p> <p>Copyright © 2001 Oldcastle Precast, Inc.</p>

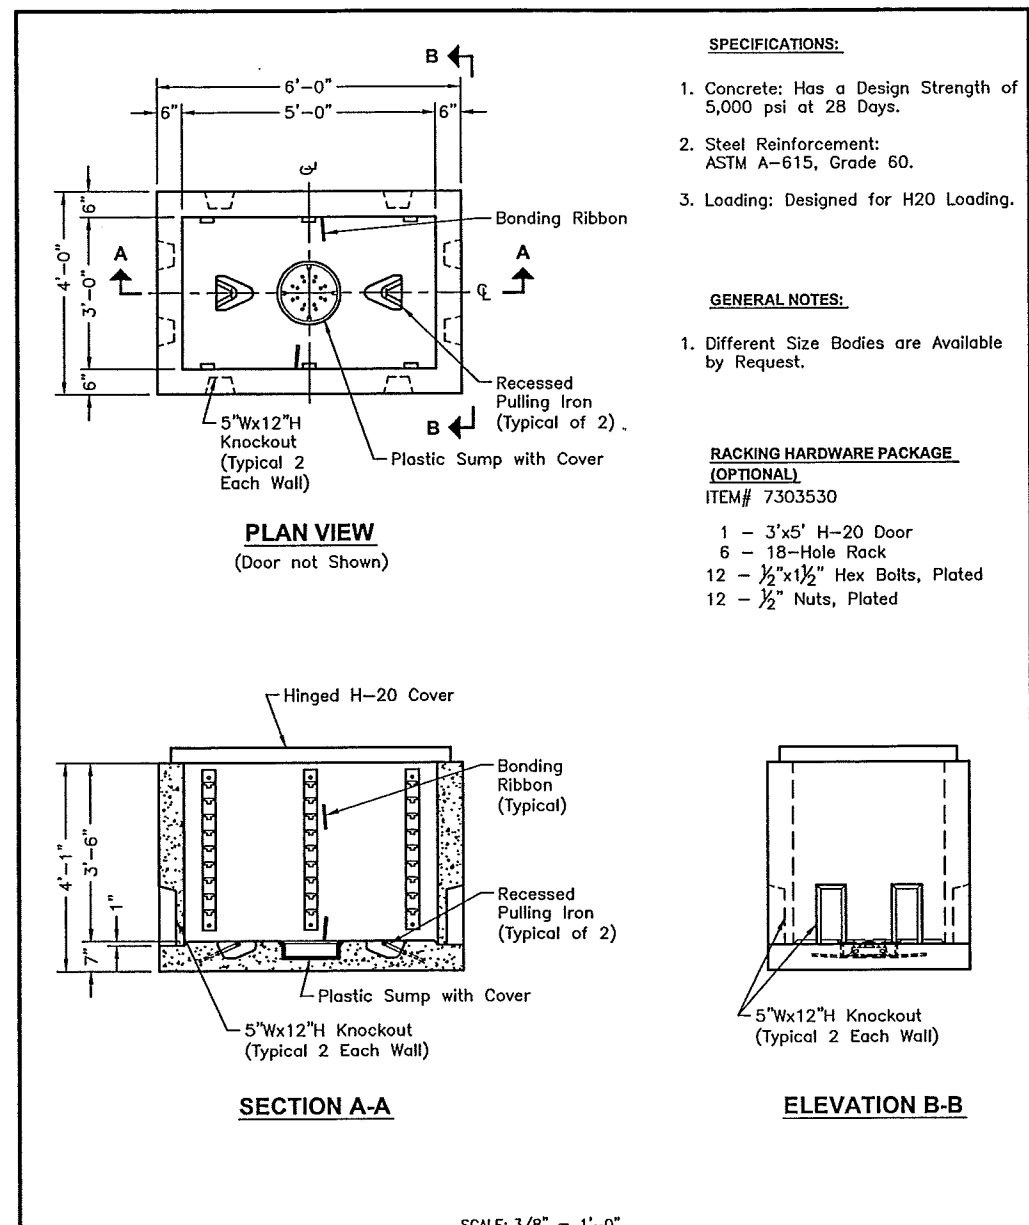

PLAN VIEW
 (Door not Shown)

SECTION A-A

ELEVATION B-B

SCALE: 3/8" = 1'-0"

<p>110 Heritage Parkway, Mansfield, Texas 76063 Phone: 817.453.1054 Fax: 817.453.4007</p>	<p>SBC-SB-350</p> <p>FILE NAME: 260UTTSBC-SB-350_B.dwg</p> <p>ISSUE DATE: January, 2003</p> <p>www.oldcastleprecast.com</p>	<p>3'-0" x 5'-0" x 3'-6" I.D. Splice Box</p> <p>Copyright © 2001 Oldcastle Precast, Inc.</p>

SPECIFICATIONS:

- Concrete: Has a Design Strength of 5,000 psi at 28 Days.
- Steel Reinforcement: ASTM A-615, Grade 60.
- Loading: Designed for H2O Loading.

GENERAL NOTES:

- Different Size Bodies are Available by Request.

RACKING HARDWARE PACKAGE (OPTIONAL)

ITEM# 7303530

- 1 - 3'x5' H-20 Door
- 6 - 18-Hole Rack
- 12 - 1/2" x 1 1/2" Hex Bolts, Plated
- 12 - 1/2" Nuts, Plated



Ch. Morán P.E. 3-25-14
 Signature of Registrant Date

FIRM REGISTRATION NUMBER: 312

NO.	REVISION	BY	DATE

Addison TOWN OF ADDISON
 DALLAS COUNTY, TEXAS

BELT LINE ROAD
 UNDERGROUND ELECTRICAL

TIME WARNER CABLE DETAILS

HALFF 1201 NORTH BOWSER ROAD, RICHARDSON, TEXAS 75081-2275
 TEL (214) 346-6200 FAX (214) 739-0095

PROJECT	DESIGN	DRAWN	DATE	FILE	SHEET
29350	HALFF	HALFF	MAR. 2014	29350 TEL 07C	TEL-7C