



DATE: 3/25/2014 TIME: 3:01:28 PM FILE: 29350 TEL 07F.dgn PROJECT # 29350 OFFICE: RCH USER: ch1299

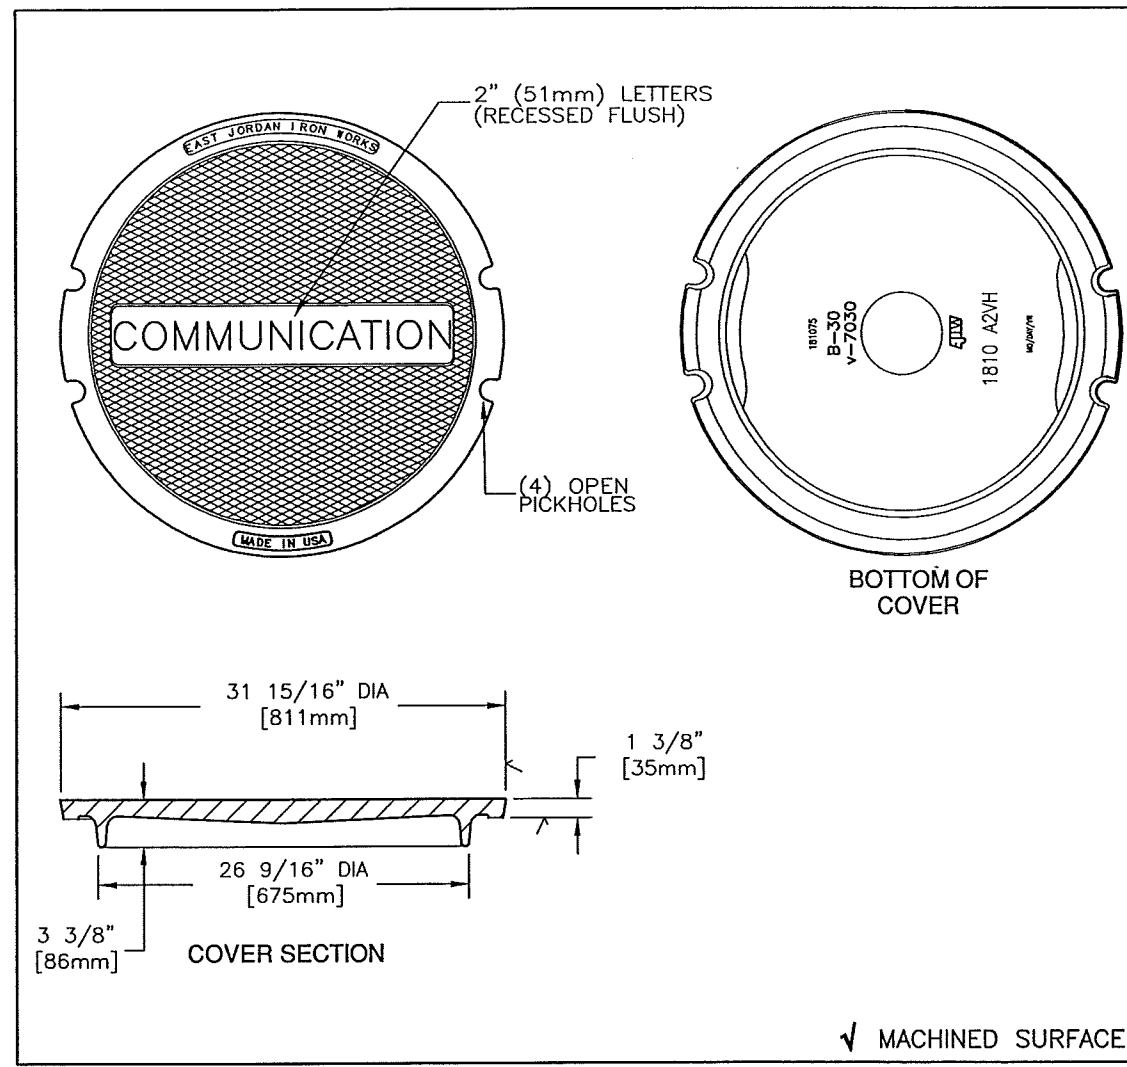

EAST JORDAN IRON WORKS, INC. P.O. BOX 439 EAST JORDAN, MI. 49727 1-800-874-4100 FAX 231-536-4458	
DRAWN JIJ	DATE 11/30/04
APPROVED	DATE
MANHOLE COVER	
PRODUCT NO.	00181075
CATALOG NO.	1810A2VH
REF. PRODUCT DRAWING	181075
EST. WT.	COVER: 295 LBS 134kg
OPEN AREA	N/A
MAT'L SPEC.	COVER - GRAY IRON ASTM A48 CL35B
LOAD RATING	HEAVY DUTY

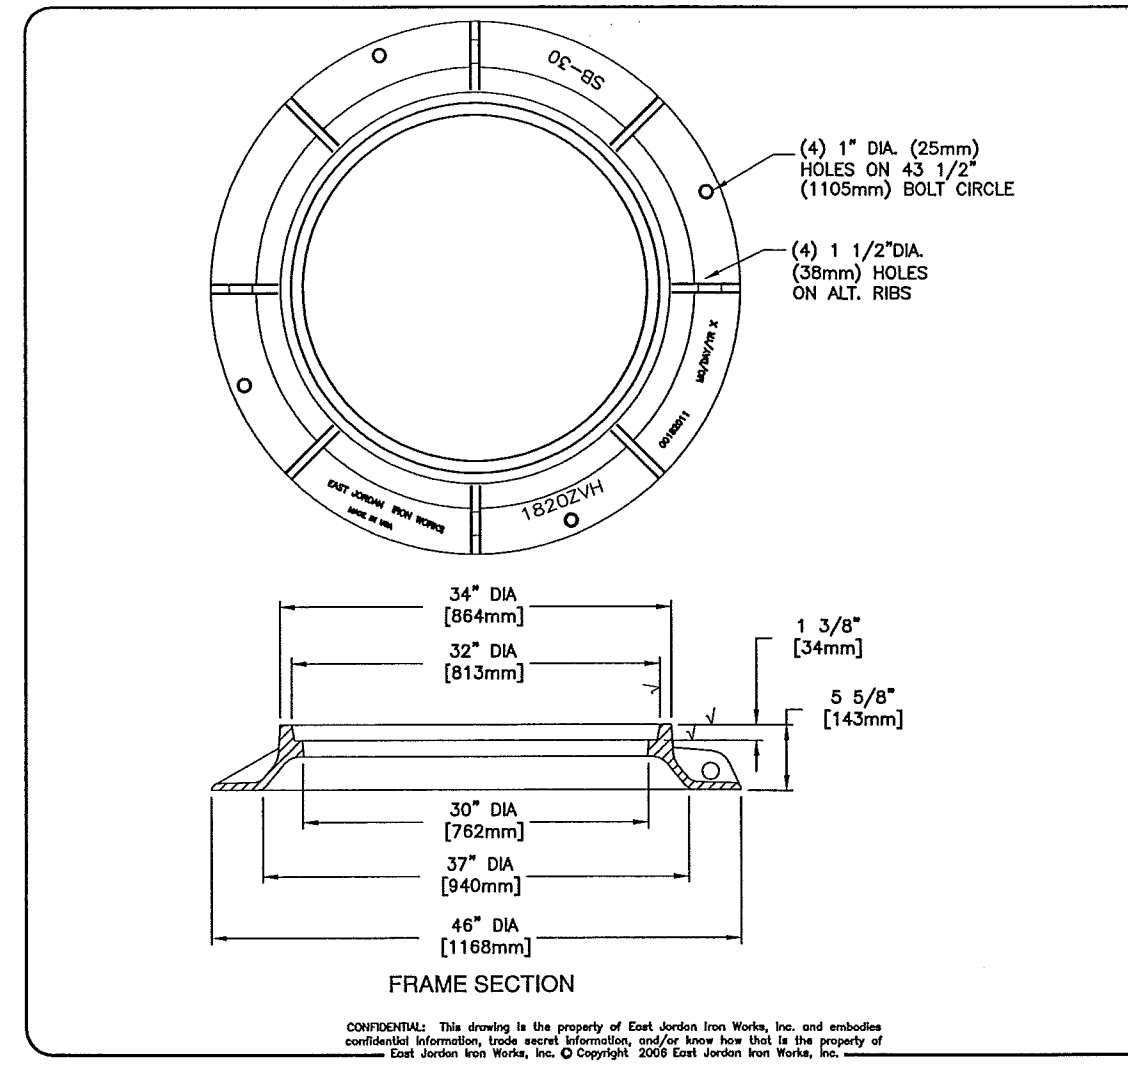

EJIW EAST JORDAN IRON WORKS EST. 1883 800-626-4653 www.ejiw.com MADE IN USA	
PRODUCT NUMBER	00182011
CATALOG NUMBER	1820ZVH
BASE FLANGE MANHOLE FRAME SB-30"	
LOAD RATING	HEAVY DUTY
COATING	UNDIPPED
ESTIMATED WEIGHT	FRAME: 300 LBS 136kg
MATERIAL SPECIFICATION	FRAME - GRAY IRON ASTM A48 CL35B
OPEN AREA	N/A
√ DESIGNATES MACHINED SURFACE	
DRAWN SBB	DATE 02/02/04
LAST REVISED DEW	DATE 07/21/06
REFERENCE INFORMATION	00182011

√ MACHINED SURFACE

CONFIDENTIAL: This drawing is the property of East Jordan Iron Works, Inc. and embodies confidential information, trade secret information, and/or know how that is the property of East Jordan Iron Works, Inc. © Copyright 2008 East Jordan Iron Works, Inc.



Charles Moran, P.E. 3-25-14
Signature of Registrant Date

FIRM REGISTRATION NUMBER: 312

NO.	REVISION	BY	DATE
TOWN OF ADDISON DALLAS COUNTY, TEXAS			
BELT LINE ROAD UNDERGROUND ELECTRICAL			
TIME WARNER CABLE DETAILS			
HALFF 1201 NORTH BOWSER ROAD, RICHARDSON, TEXAS 75081-2275 TEL (214) 346-6200 FAX (214) 739-0095			
PROJECT	DESIGN	DRAWN	DATE
29350	HALFF	HALFF	MAR. 2014
FILE	SHEET		
29350 TEL 07F	TEL-7F		

SHEET 113F OF 235