


LINE "B"

911 LF 8" V.C.T. SAN. SWR PIPE CLASS "C" EMBEDMENT
 ALT. 914 LF 8" PVC SAN SWR PIPE SDR 35 AS PER
 ASTM 3033 OR 3034 CLASS "B-1" EMBEDMENT

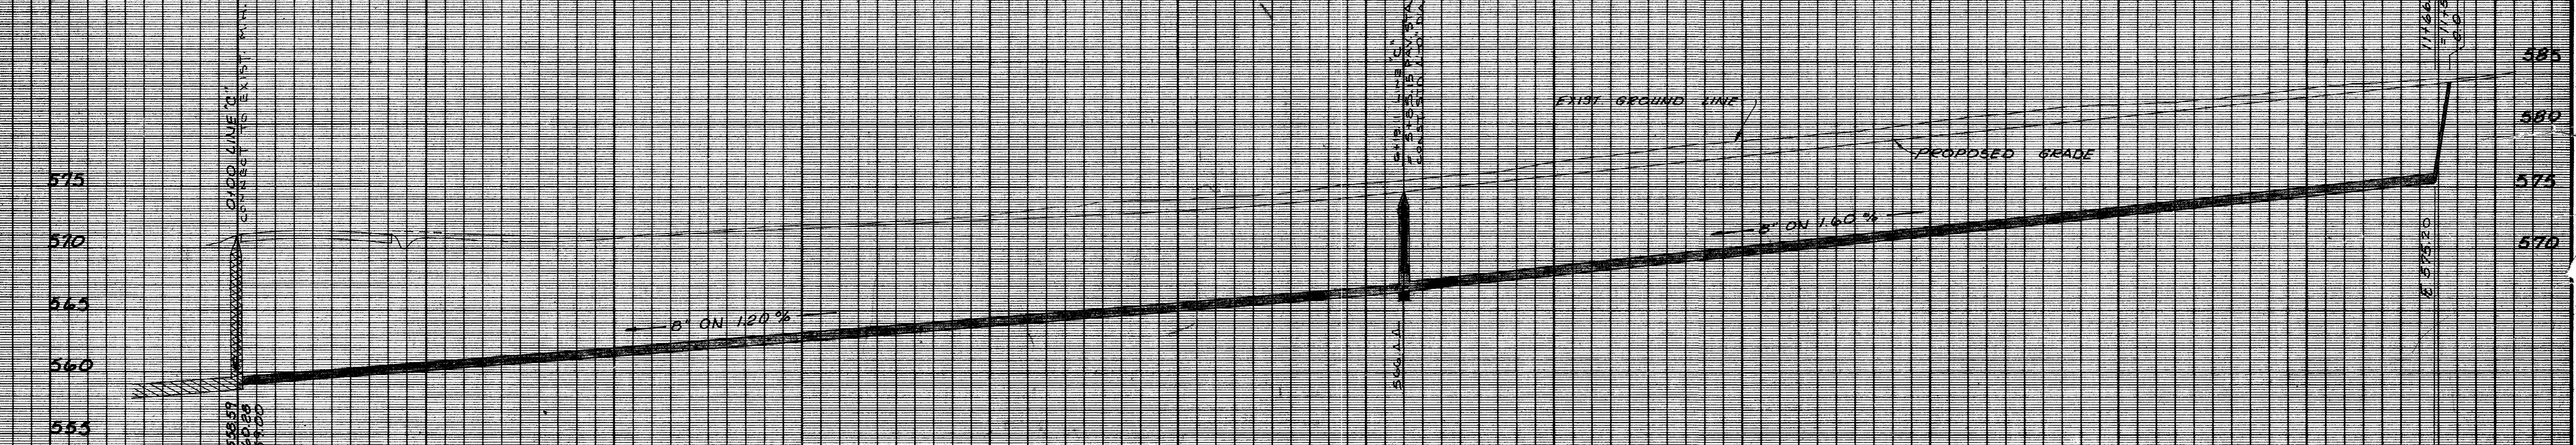

LINE "C"

1167 LF 8" V.C.T. SAN. SWR PIPE CLASS "C" EMBEDMENT
 ALT. 1167 LF 8" PVC SAN SWR PIPE SDR 35 AS PER
 ASTM 3033 OR 3034 CLASS "B-1" EMBEDMENT

- BENCH MARK: "B" on conc. East end of headwall North side Bellline Rd. and 500' west of Southeast corner of Addition. Elev. 581.51 (set)
- BENCH MARK: R.R. Spike in P.P. North side Bellline Rd. and 500' East of existing Marsh Lane. Elev. 579.27 (set)

SANITARY SEWER

DAL-MAC DEVELOPMENT CORPORATION
 MAYES & BROCKETTE, INC. CONSULTING ENGINEERS

CITY OF ADDISON, TEXAS

DESIGN	DRAWN	DATE	SCALE	NOTES	FILE	NO.
MG	CZ	4/17/78	H: 1"=40' V: 1"=6'			

REV. 7/7/78 MH IN LINE C MOVED.