


- BENCH MARK: "BM" on conc. East end of headwall North side Beltline Rd. and 500' west of Southeast corner of Addition. Elev. 581.51 (set)
- BENCH MARK: R.R. Spike in P.P. North side Beltline Rd. and 500' East of existing Marsh Lane. Elev. 579.27 (set)

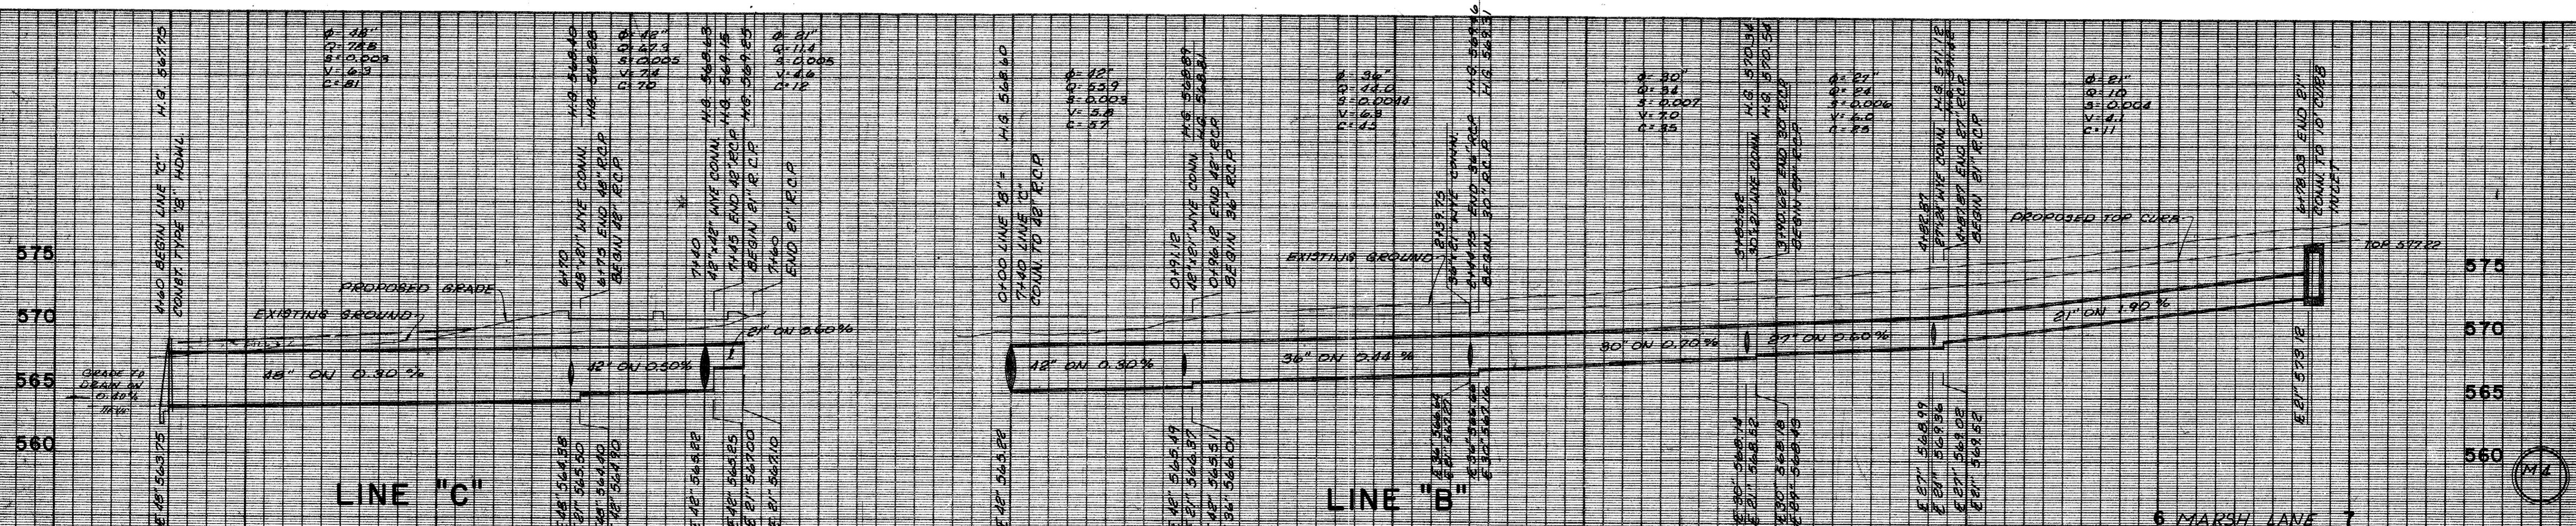

STORM SEWER
BELT LINE - MARSH BUSINESS PARK
DAL-MAC DEVELOPMENT CORPORATION
MAYES & BROCKETTE, INC. CONSULTING ENGINEERS
ADDISON - CARROLLTON, TEXAS

DESIGN	DRAWN	DATE	SCALE	NOTES	FILE	NO.
MG	CZ	4/1/88	H: 1"=40' V: 1"=6'			

6/1/88 REV SEWER, MEDIAN.