



CHANNEL SECTION


SEE DIMENSIONS DETAIL ON PLAN SHEET.

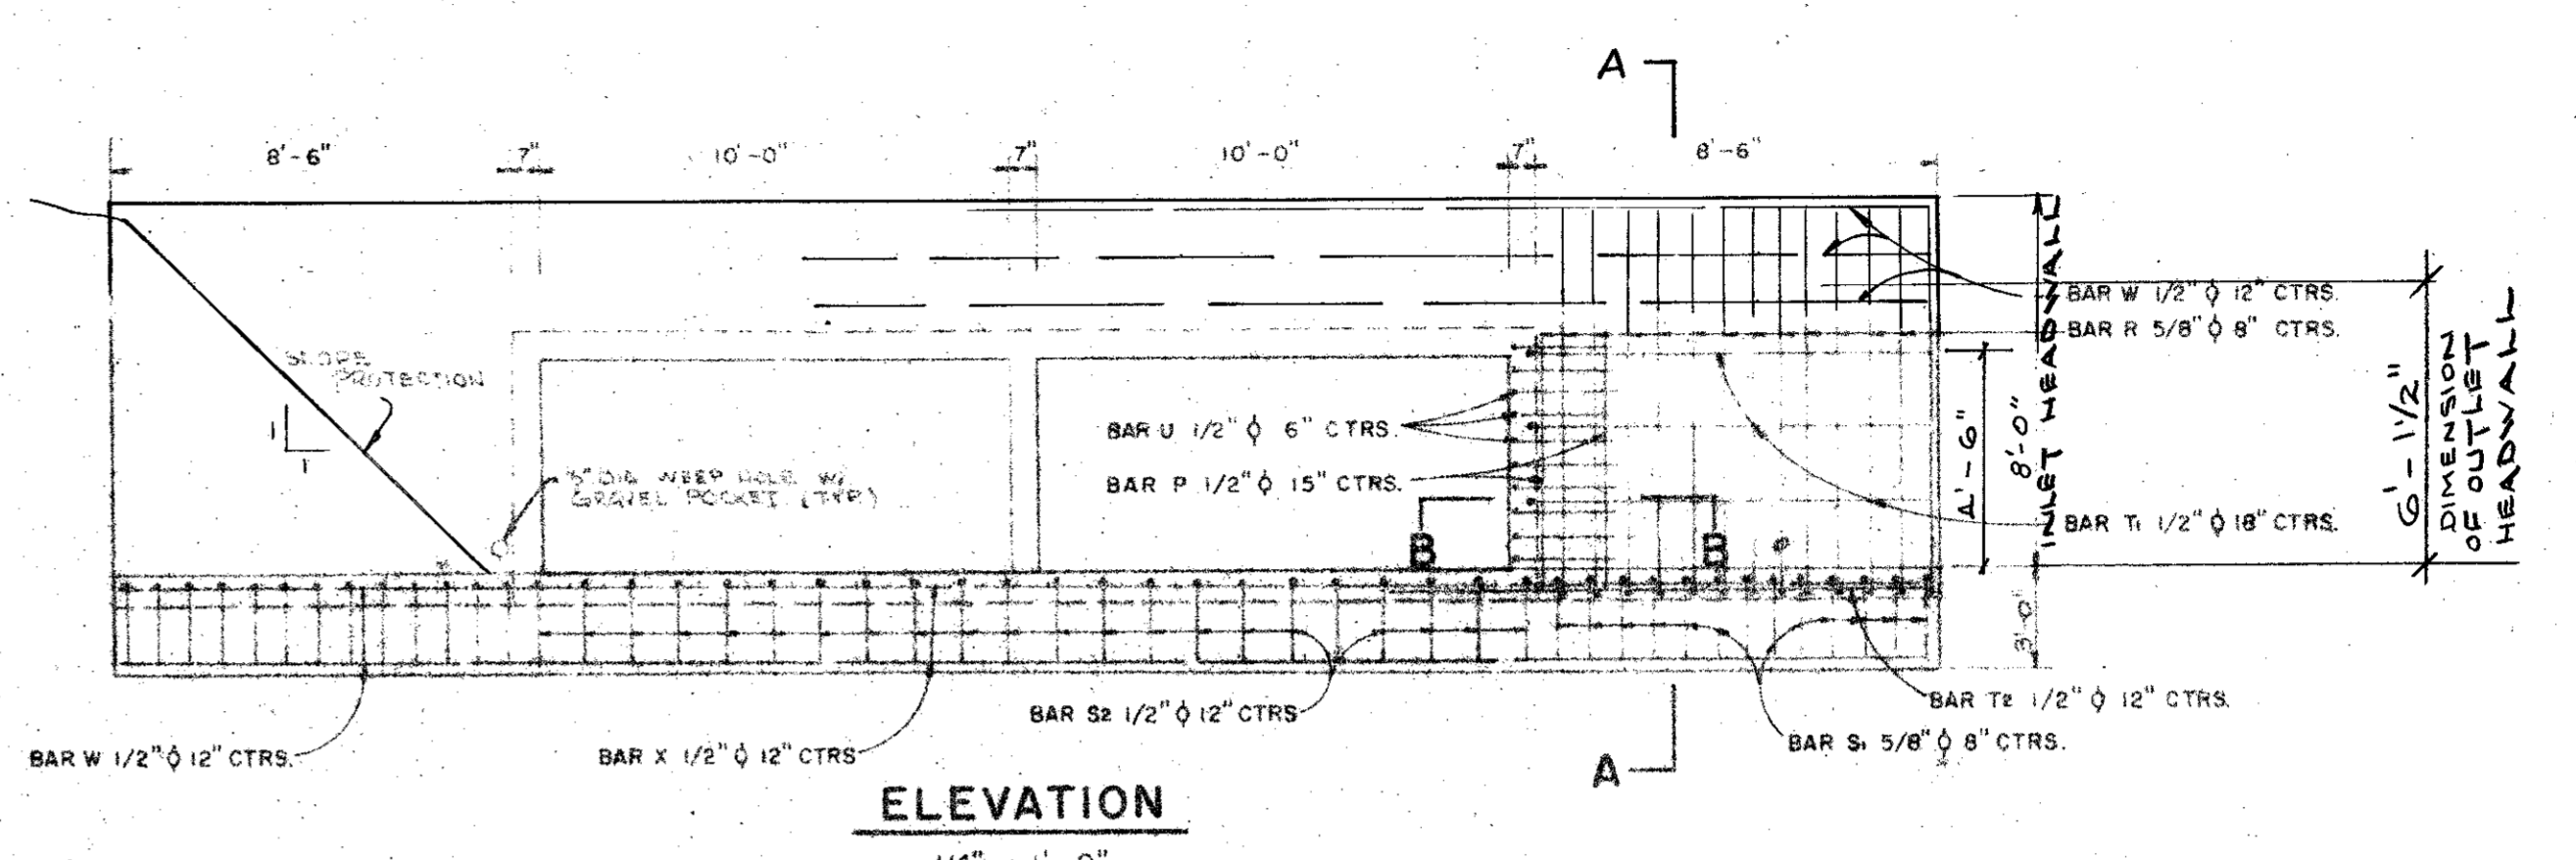


ELEVATION

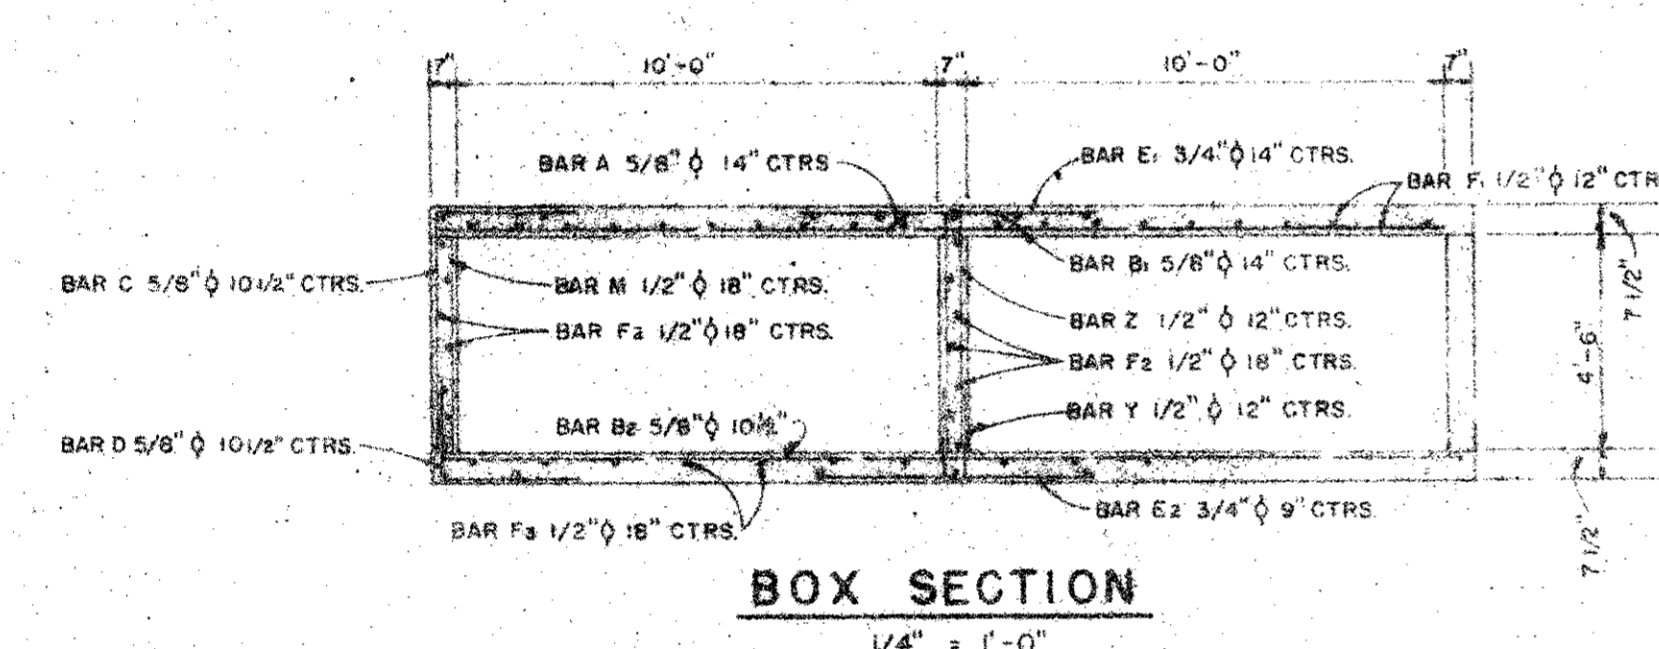


BOX SECTION

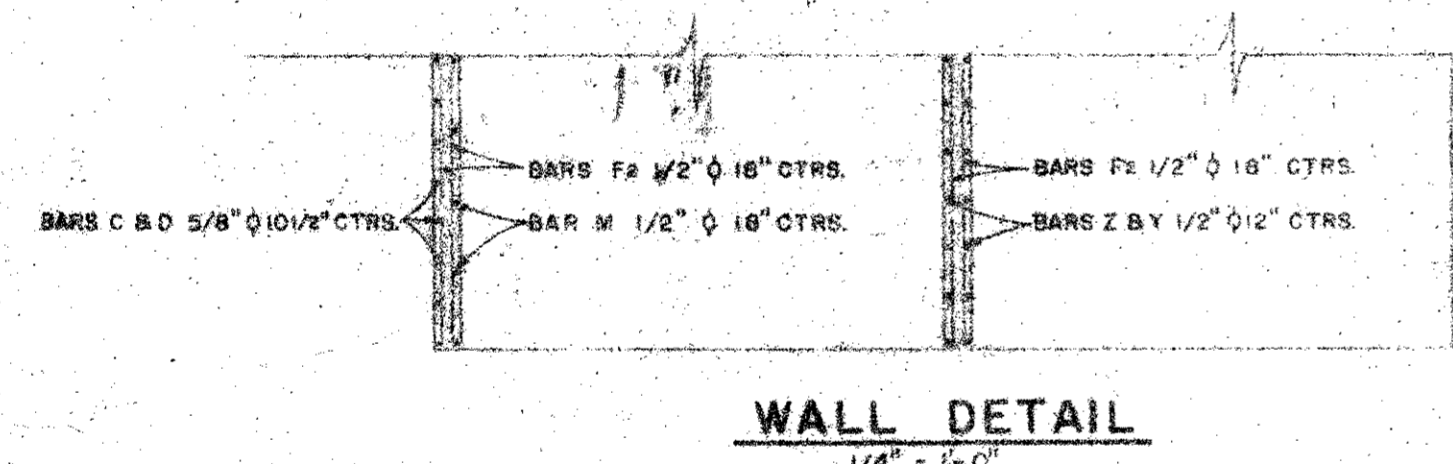


WALL DETAIL

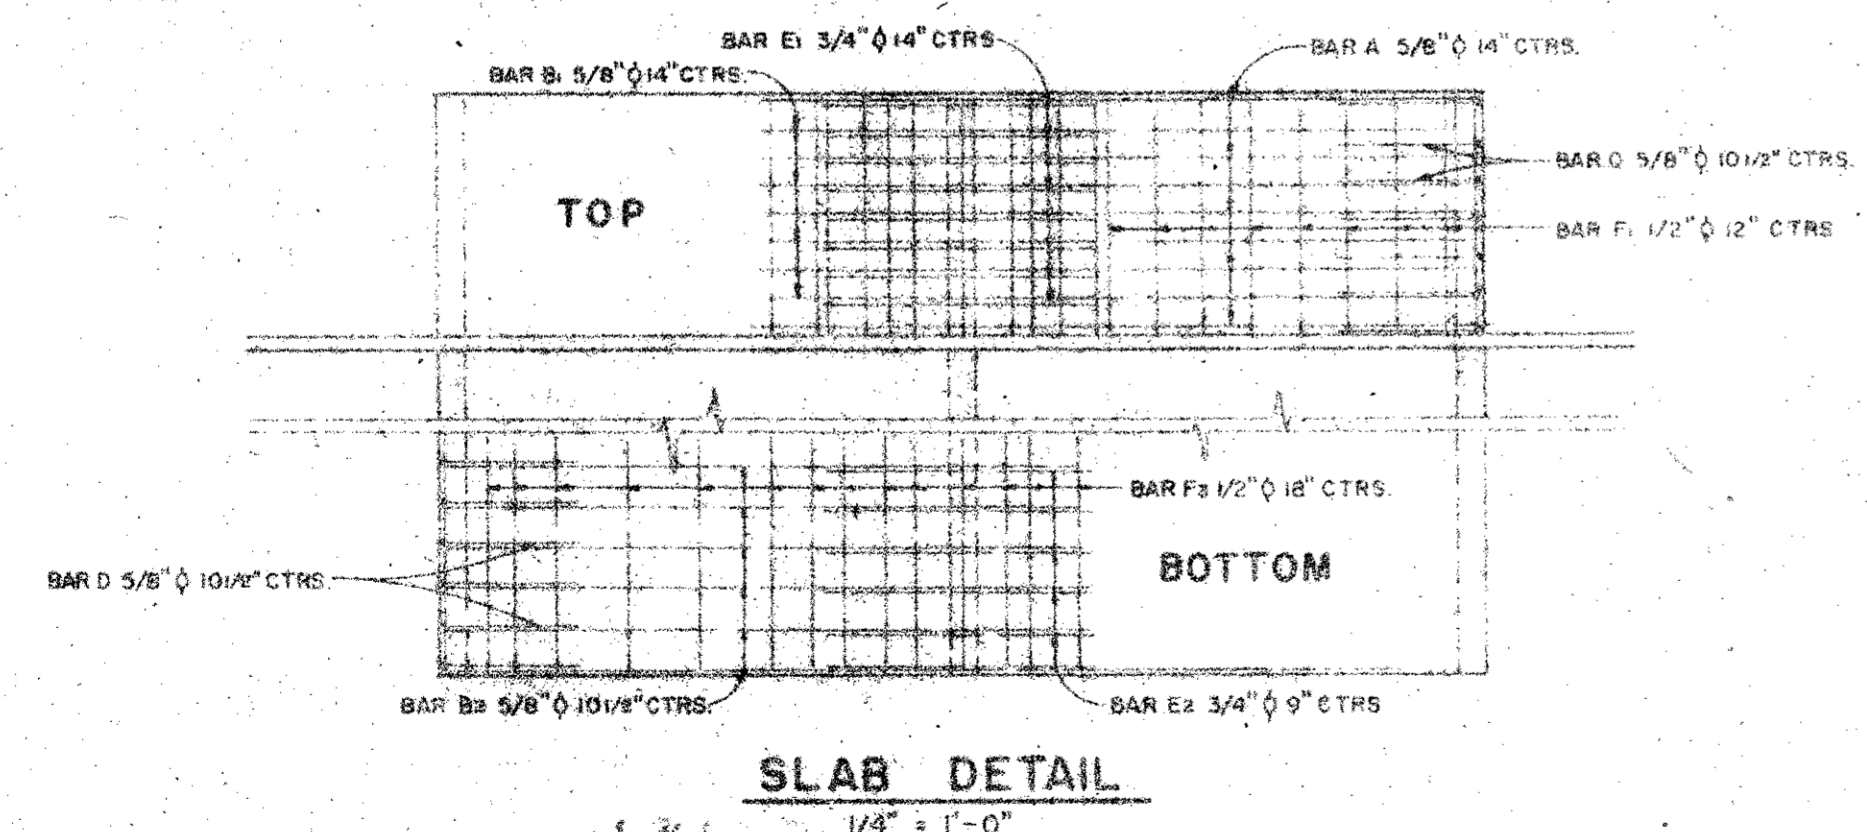


SLAB DETAIL

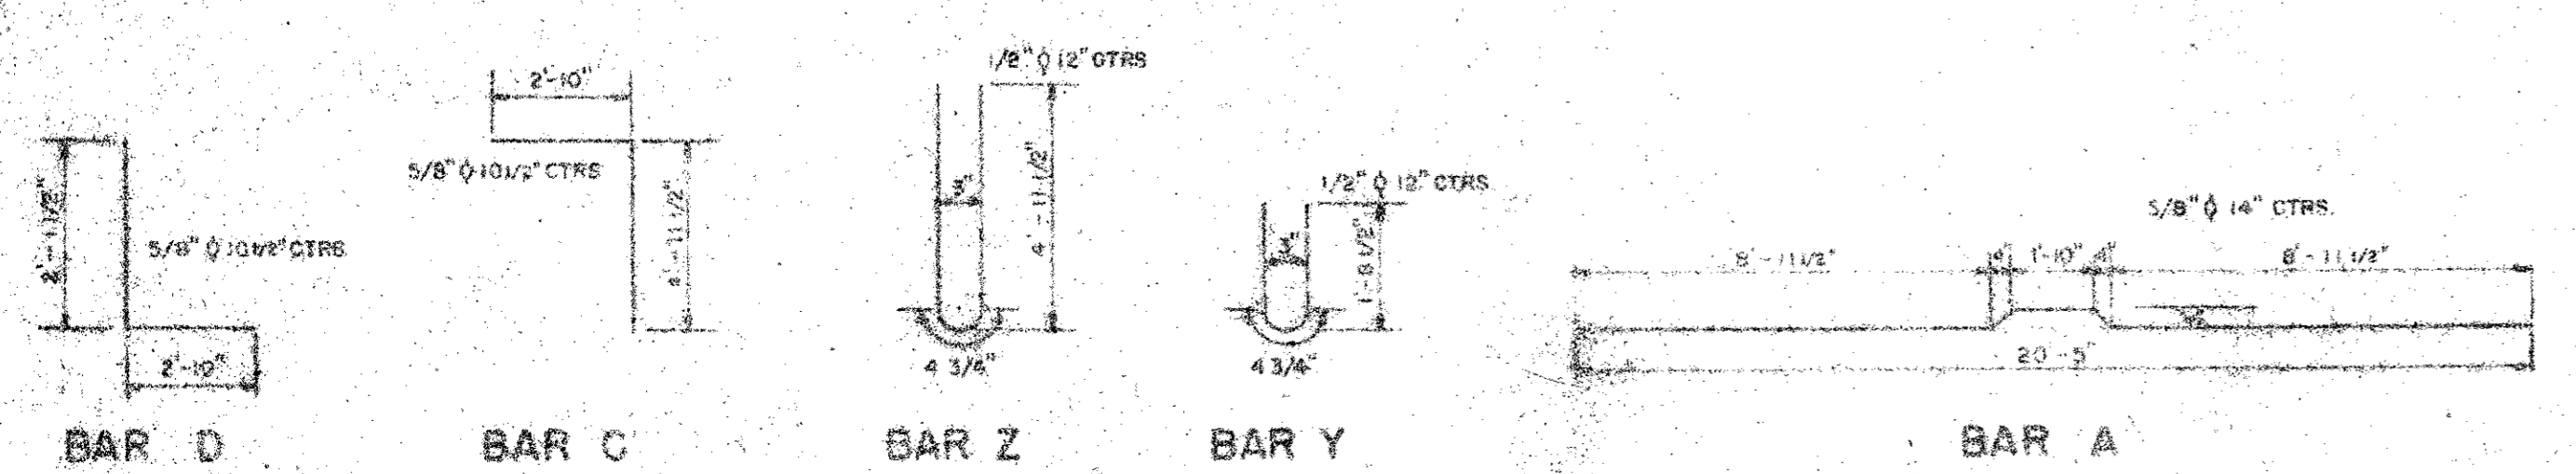


BOX CULVERT DETAILS

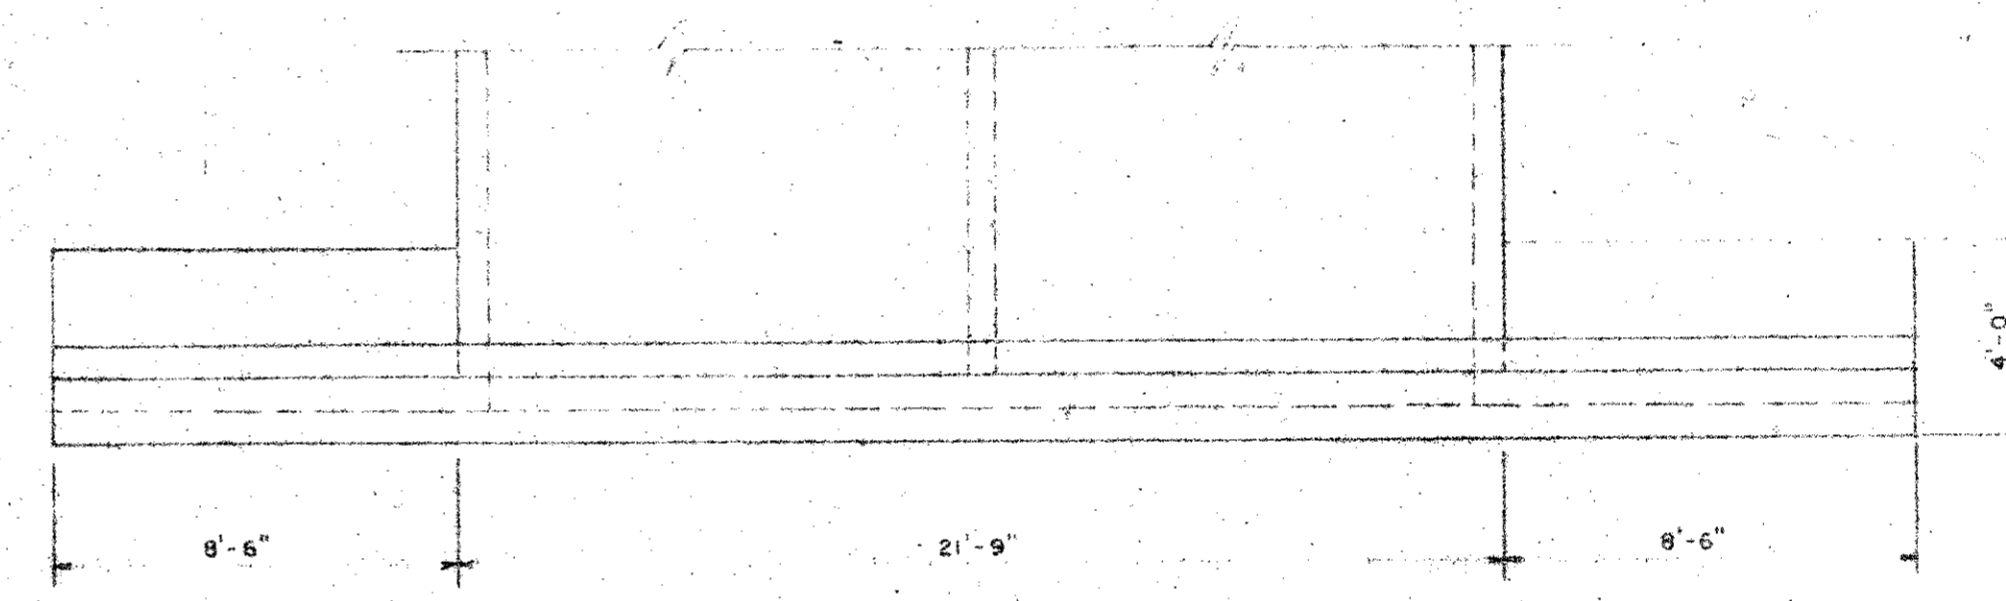


PLAN VIEW

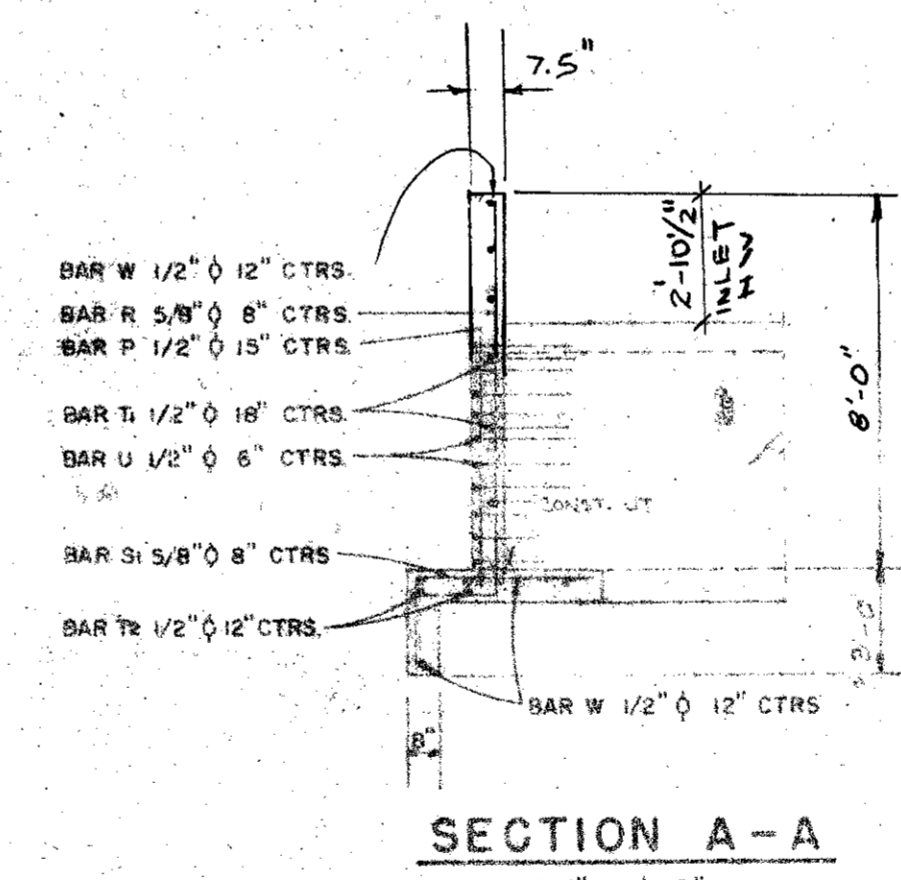


SECTION A-A

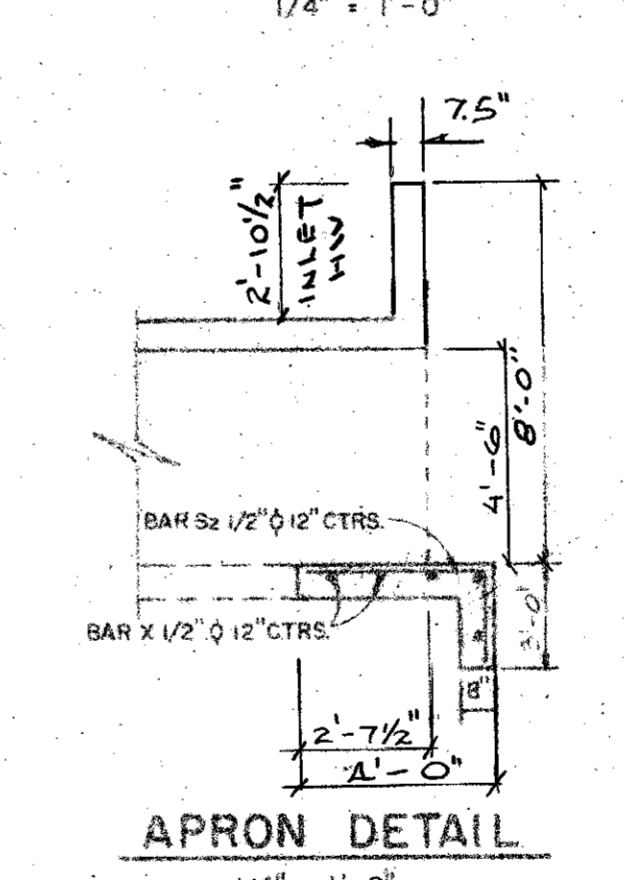

APRON DETAIL

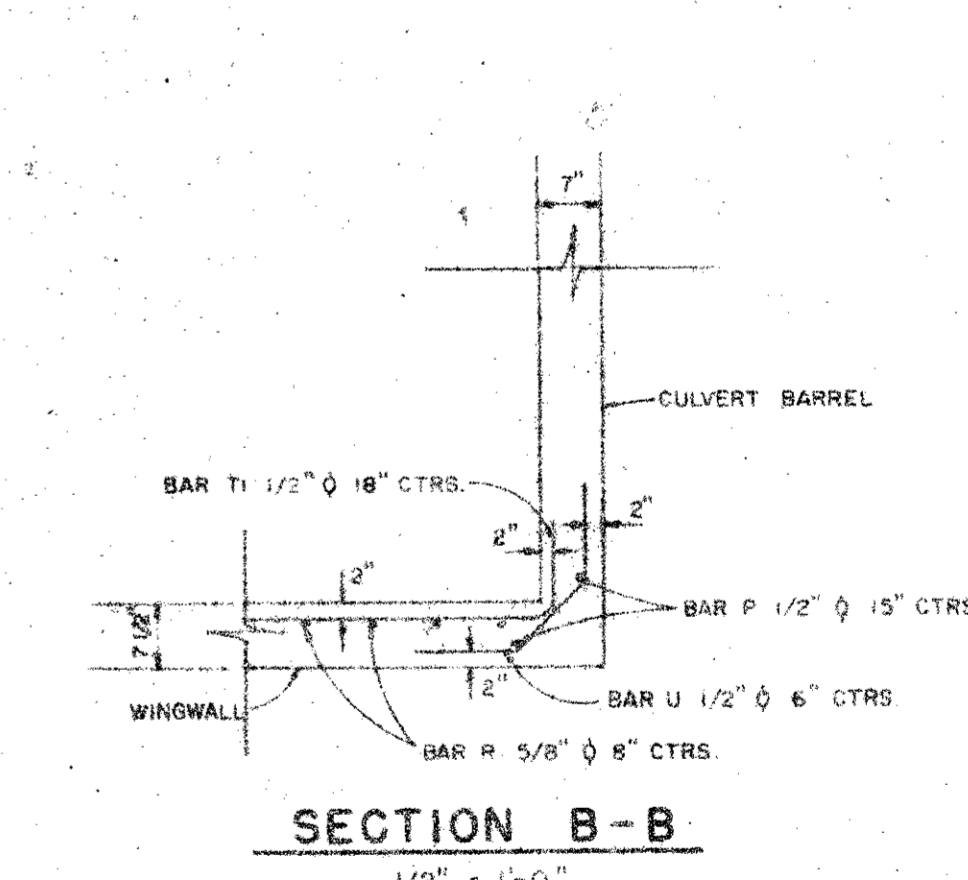

SECTION B-B

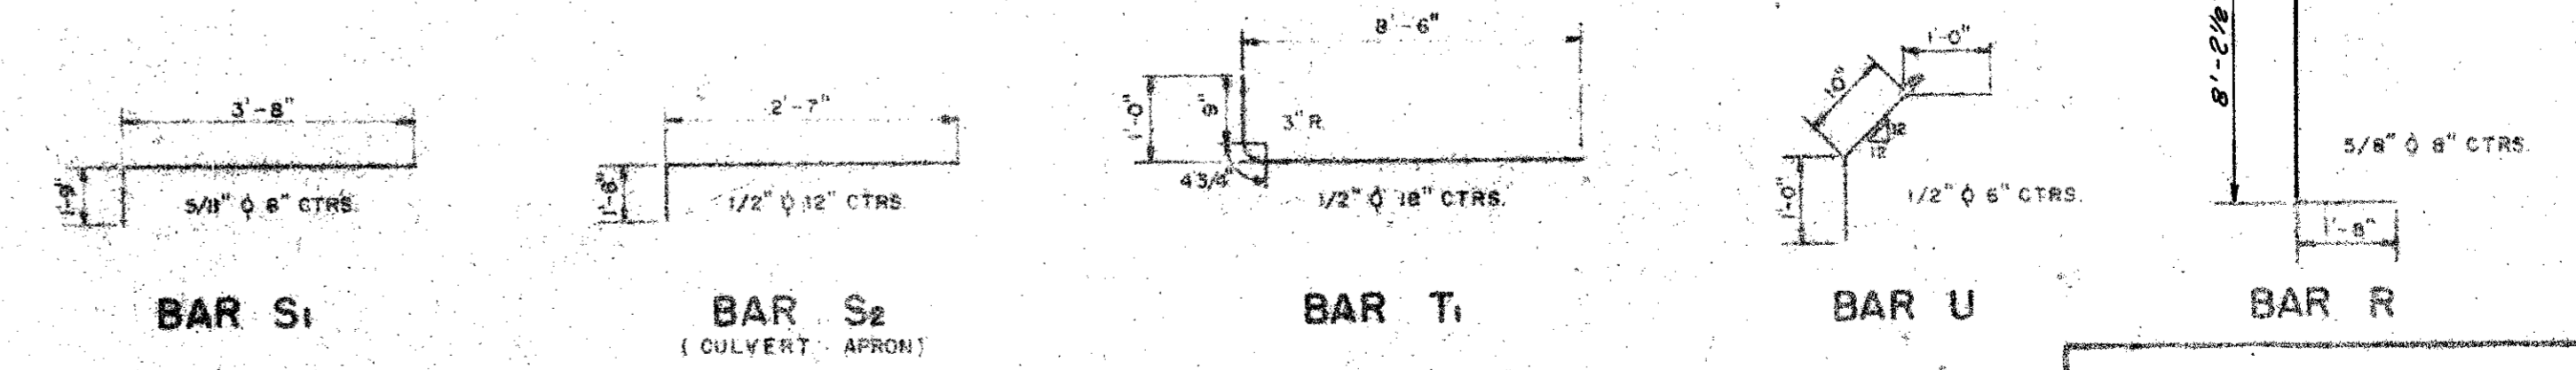

INLET HEADWALL DETAILS

DRAINAGE DETAILS			
MAYES, BROCKETTE & GUNALL, INC. CONSULTING ENGINEERS DALLAS, TEXAS			
DRAWN	J.D.	SCALE	AS NOTED
ENGINEER	M.B.D., INC.	SHEET	OF 2
APPROVED			
APPROVER			