


20 0 20 40  
 scale 1" = 20' feet

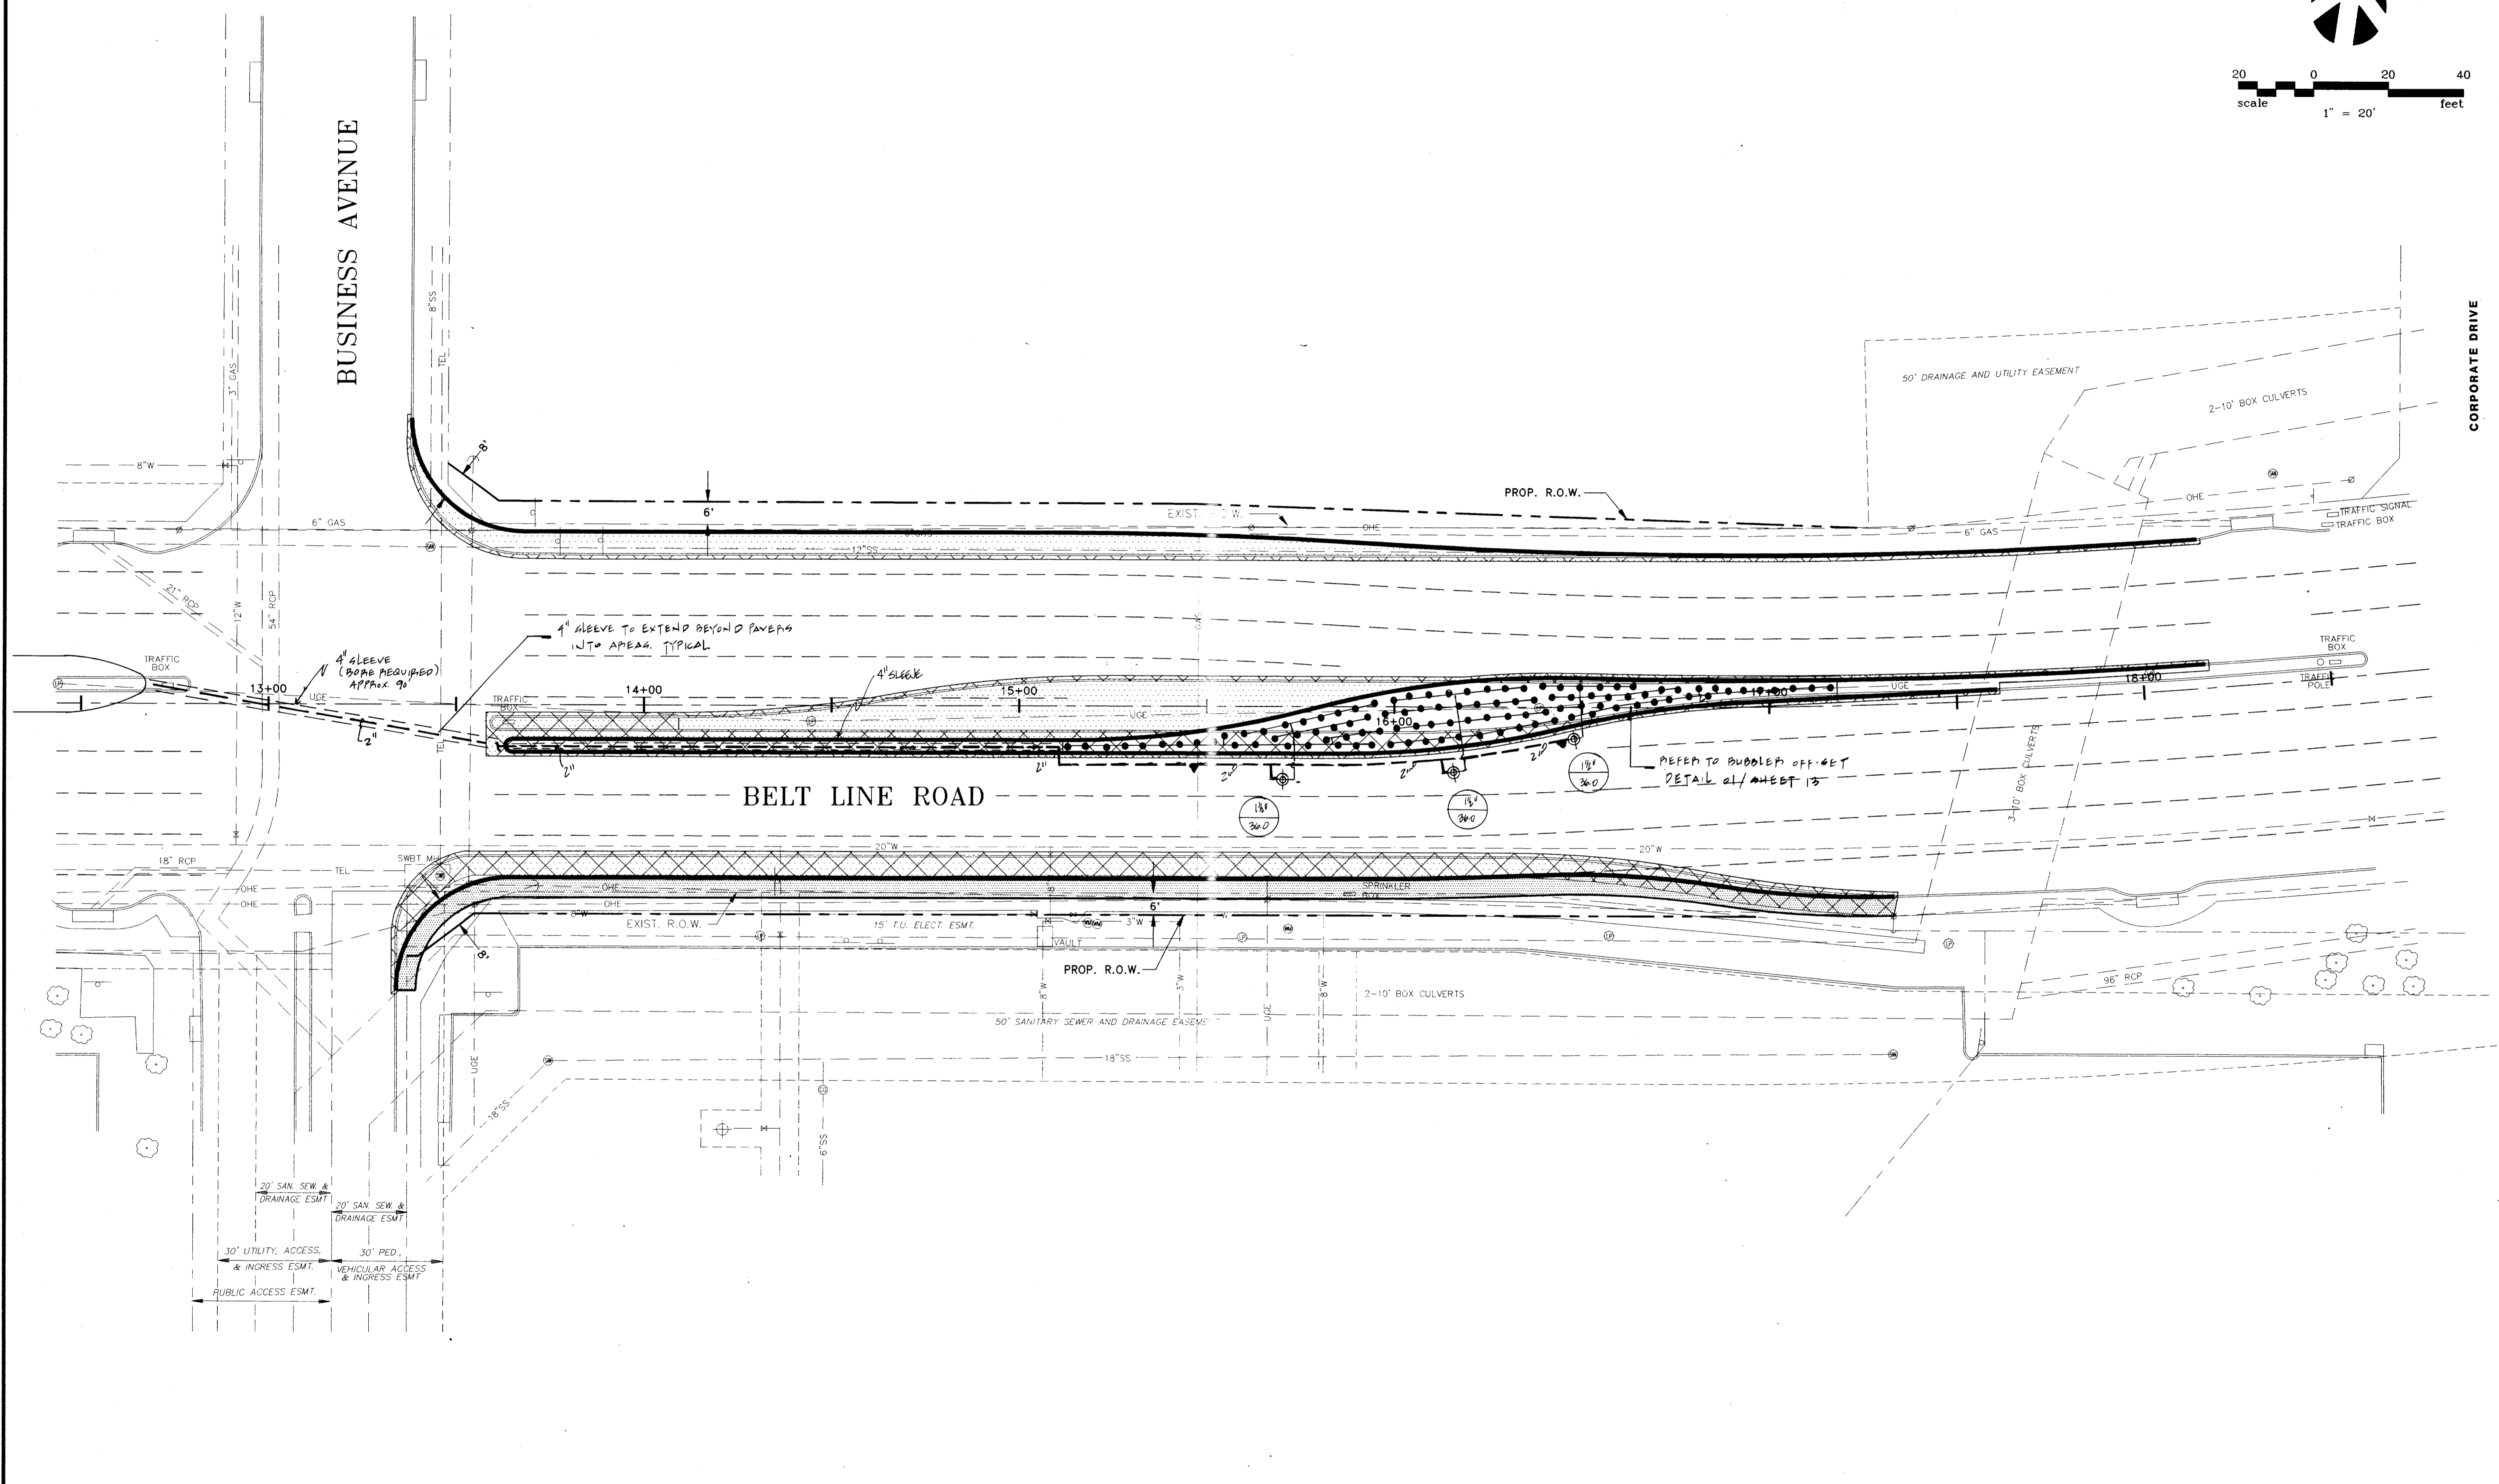

NO.	REVISION	BY	DATE
1	TOWH OF ADDISON COMMENTS	JW	5-9-94

DESIGNED BY: JW  
 DRAWN BY: JW  
 CHECKED BY: BA/BA  
 SCALE: 1" = 20'  
 DATE: MAR. 22, 1994  
 FILE:

*[Handwritten signature]*

**E&A** **Espey, Huston & Associates, Inc.**  
 Engineering & Environmental Consultants  
 13800 Montfort Drive, Suite 230  
 Dallas, Texas 75240 (214) 387-0771

**SMR**  
 Landscape Architects  
 703 McKinney, LB 107  
 Suite 403  
 Dallas, Texas 75202  
 (214) 871 0083  
 Steven M. Rahn, ASLA

**IRRIGATION PLAN**  
 BELT LINE ROAD EAST OF BUSINESS AVE. TO CORPORATE DRIVE

**PAVING IMPROVEMENTS**  
 BELT LINE ROAD AT BUSINESS AVENUE  
 for  
 THE TOWN OF ADDISON

SHEET NO. **23**  
 OF **46** SHEETS  
 JOB NO. **15411**