
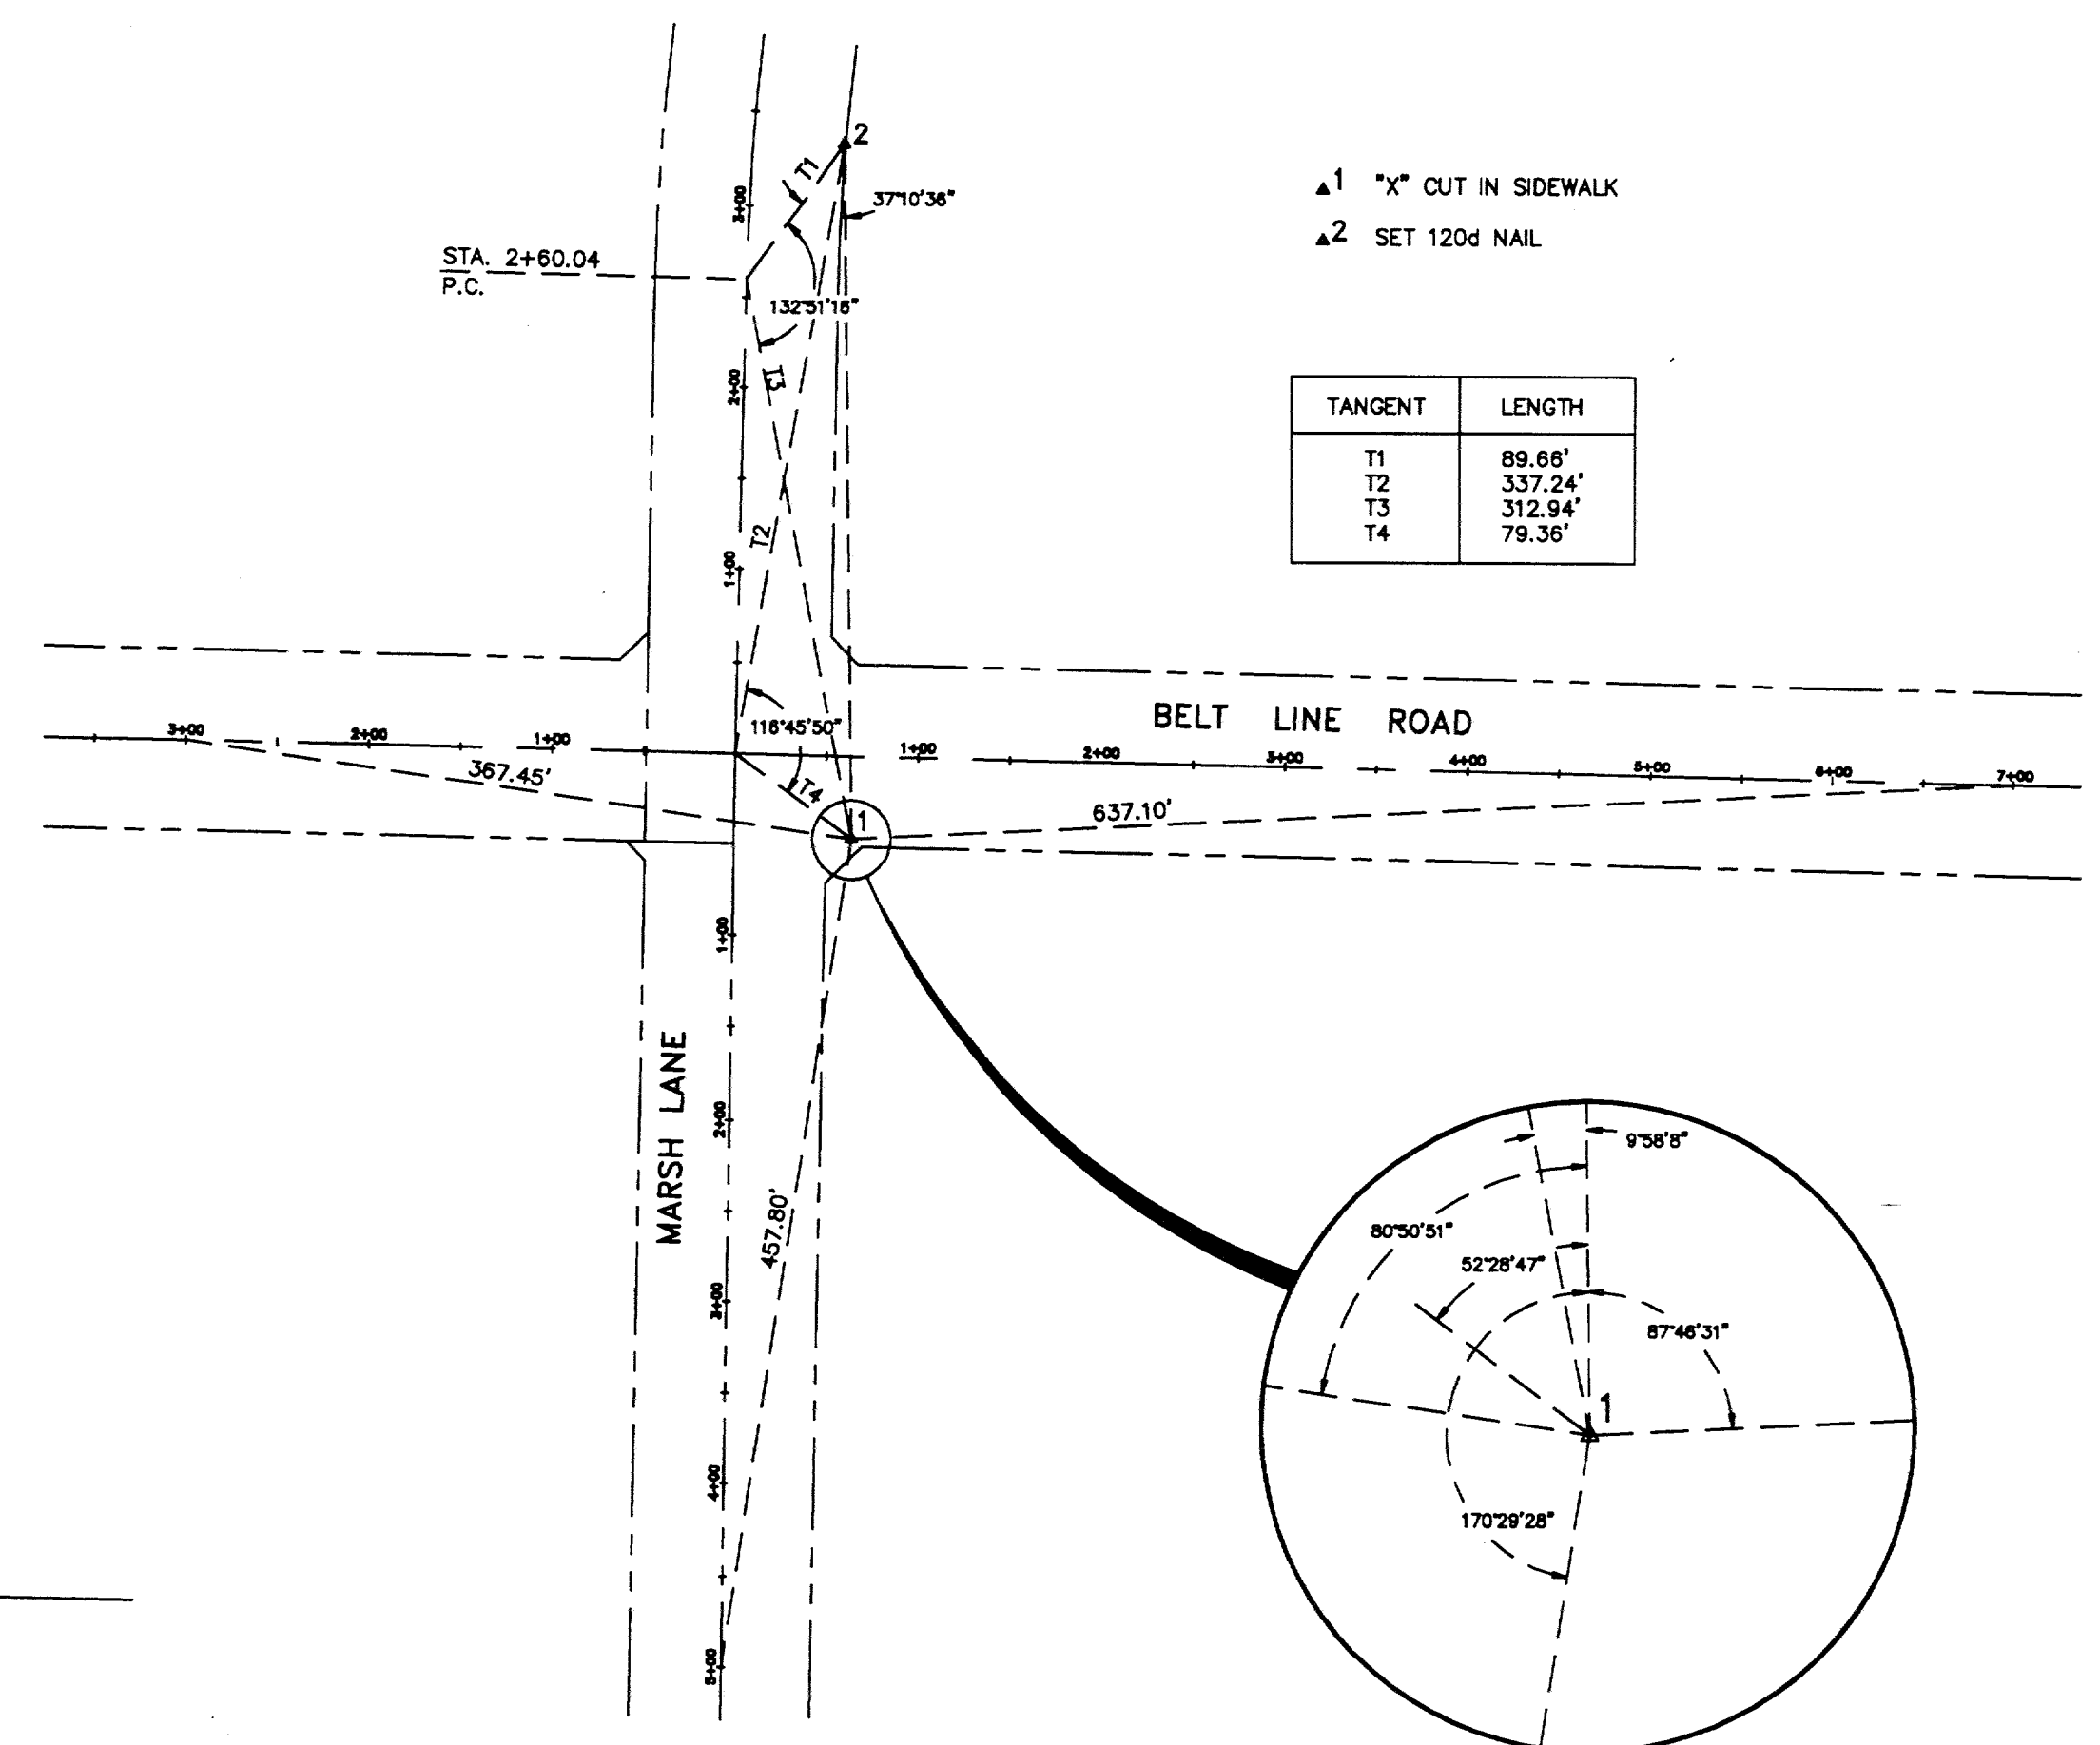


- ▲1 "X" CUT IN SIDEWALK
- ▲2 SET 120d NAIL


TANGENT	LENGTH
T1	89.86'
T2	337.24'
T3	312.94'
T4	79.36'

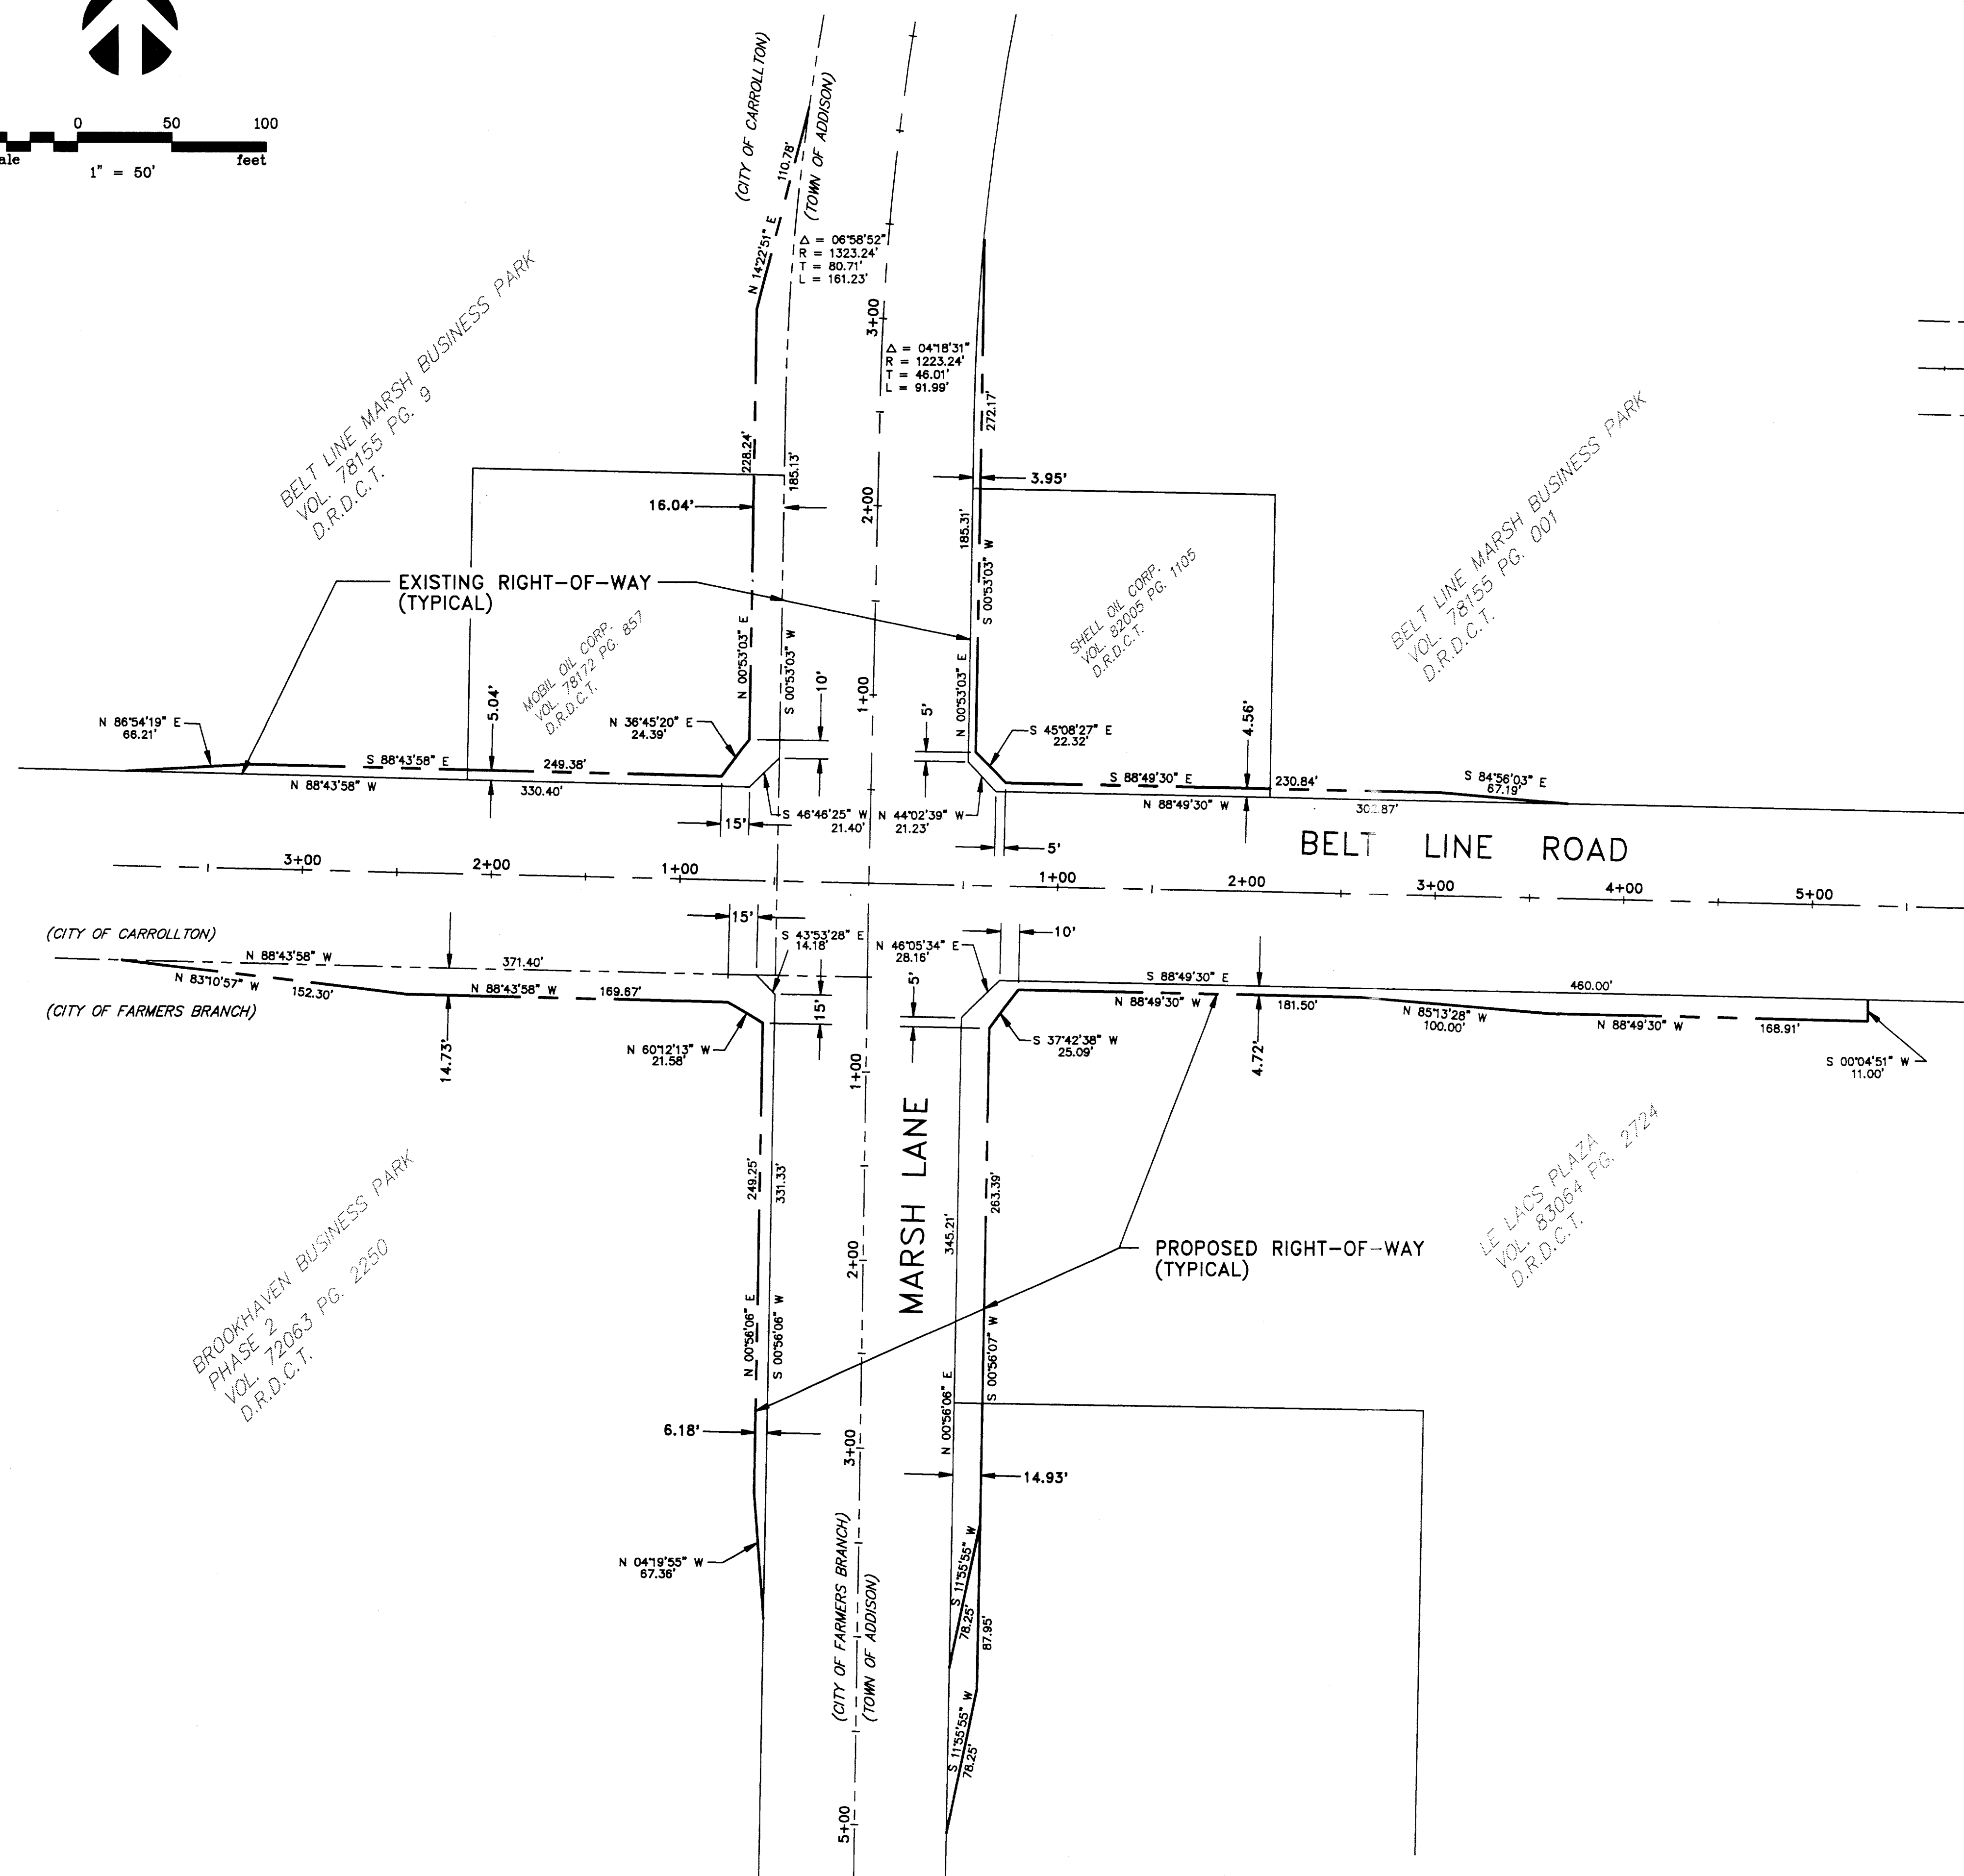

HORIZONTAL CONTROL

NO.	REVISION	BY	DATE
1	ADD HORIZONTAL CONTROL & REVISE R.O.W.	C.P.	4/94

DESIGNED BY: J WALDBAUER
 DRAWN BY: EH&A
 CHECKED BY: B GRANTHAM
 SCALE: 1" = 50'
 DATE: DECEMBER, 1993
 FILE: \ADDISON\PROJECT2\BMRW

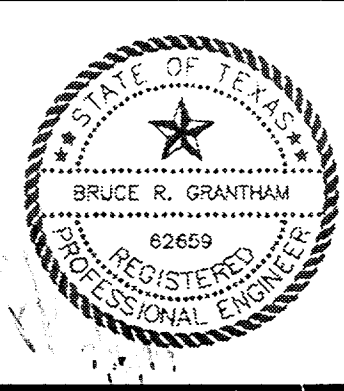

EH&A Espey, Huston & Associates, Inc.
 Engineering & Environmental Consultants
 13800 Monfort Drive, Suite 230
 Dallas, Texas 75240 (214) 387-0771

RIGHT-OF-WAY PLAN
 INTERSECTION IMPROVEMENTS
 BELT LINE ROAD AT MARSH LANE
 for
 THE TOWN OF ADDISON

SHEET NO. 4
 OF 46 SHEETS
 JOB NO. 13921