
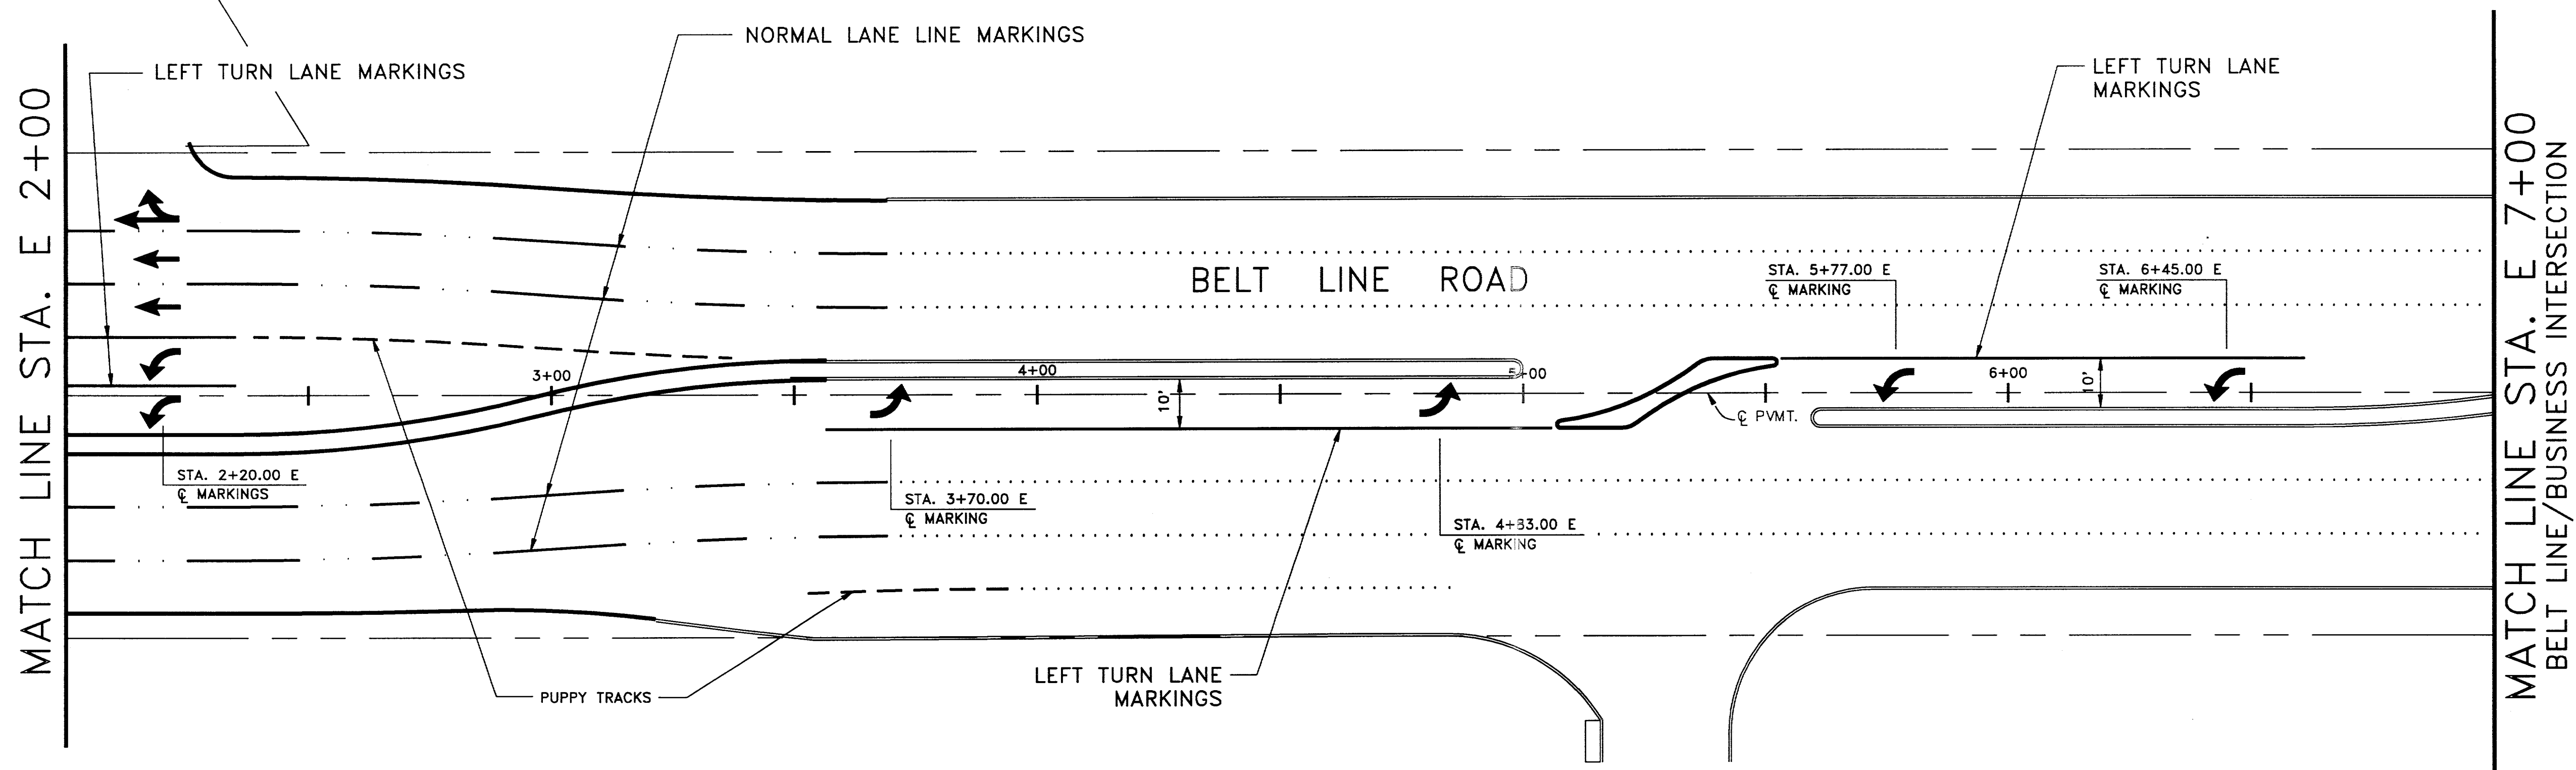


20 0 20 40
 scale 1" = 20' feet

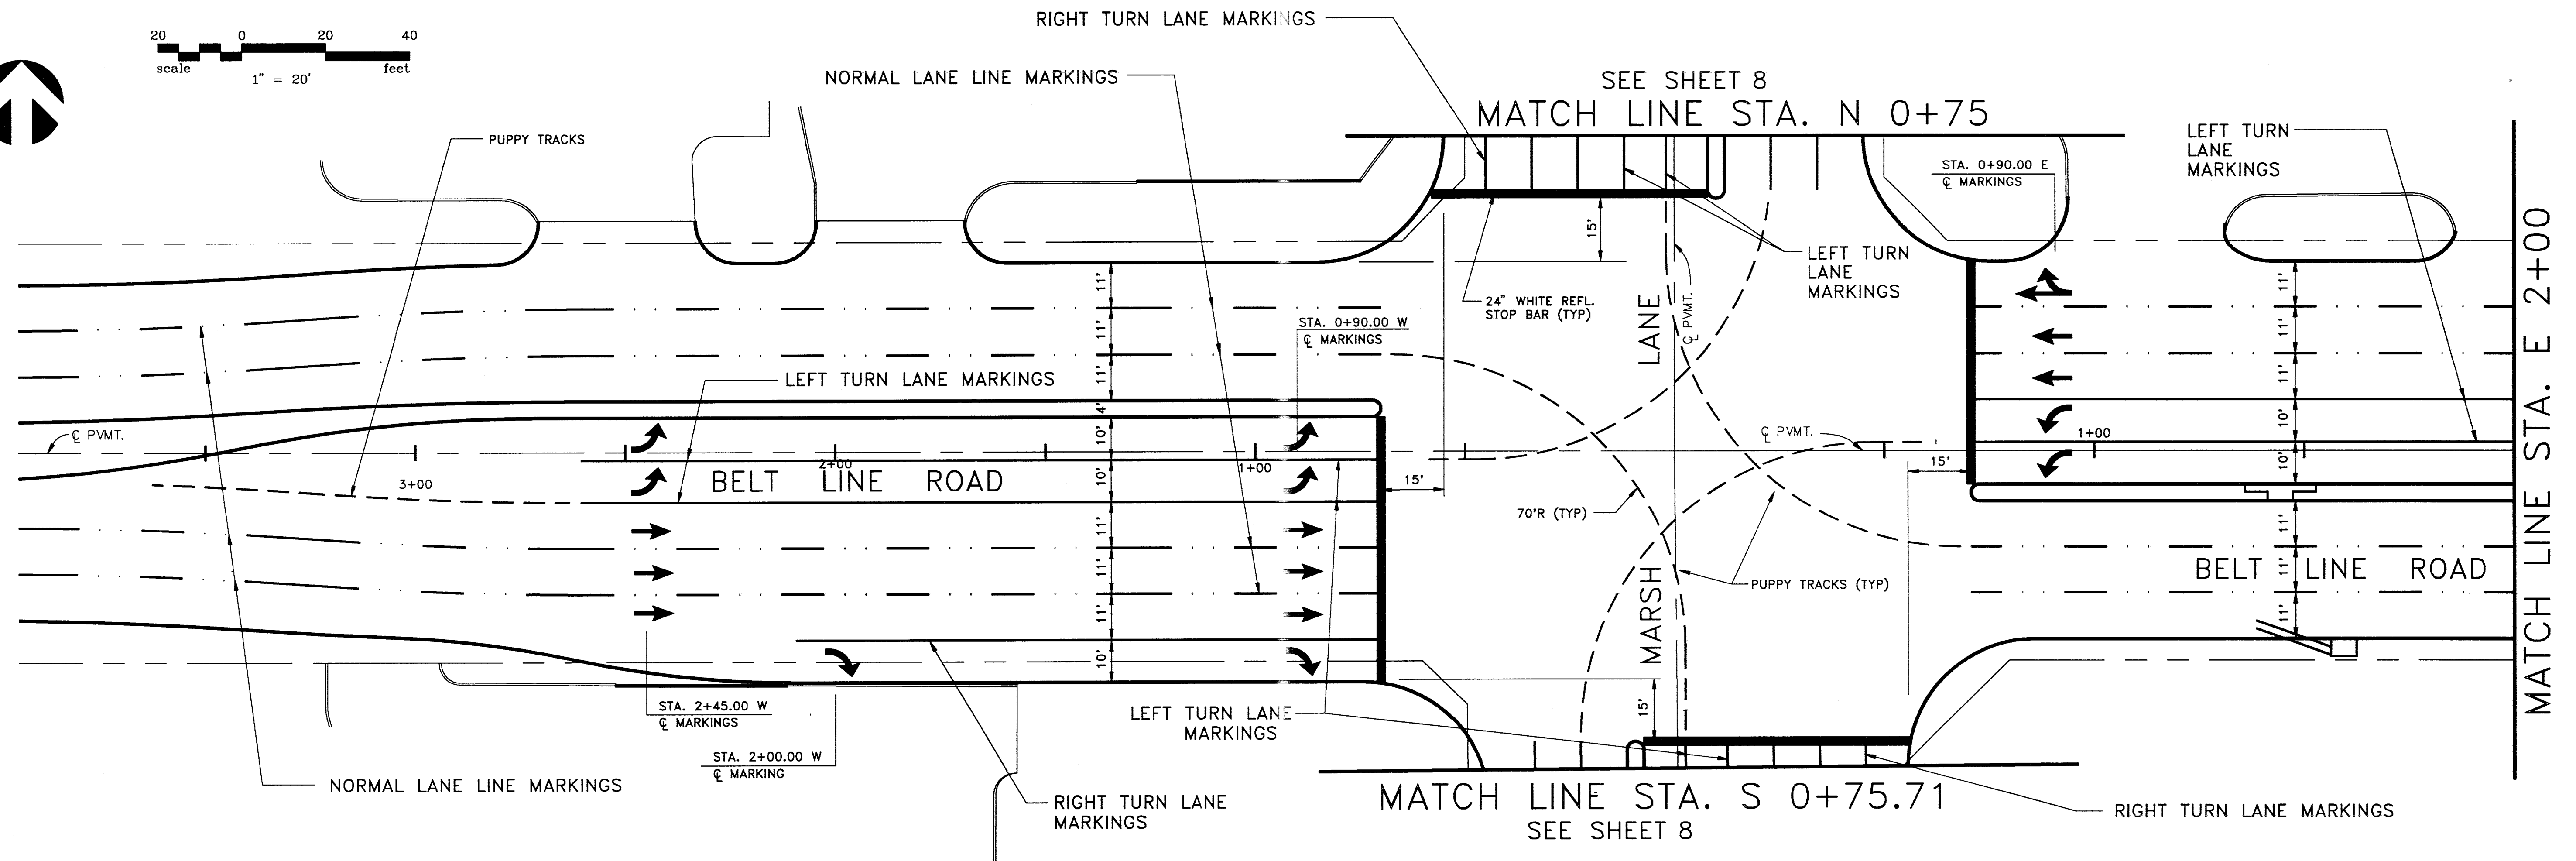


NOTE

1. ALL PAVEMENT MARKINGS SHALL BE INSTALLED IN ACCORDANCE WITH THE TEXAS MANUAL OF UNIFORM TRAFFIC CONTROL DEVICES.
2. SEE SHEET 3 FOR LEGEND.

NO.	REVISION	BY	DATE

DESIGNED BY: J WALDBAUER
 DRAWN BY: EH&A
 CHECKED BY: B GRANTHAM
 SCALE: 1" = 20'
 DATE: DECEMBER, 1993
 FILE: \ADDISON\PROJECT2\PMBM1

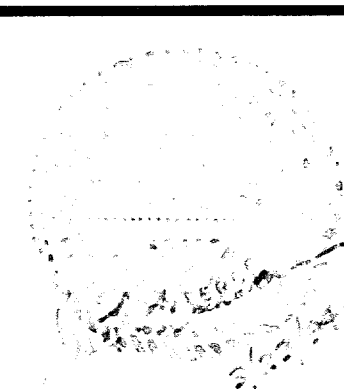

EH&A **Espy, Huston & Associates, Inc.**
 Engineering & Environmental Consultants
 13800 Montfort Drive, Suite 230
 Dallas, Texas 75240 (214) 387-0771

PAVEMENT MARKING PLAN

INTERSECTION IMPROVEMENTS
 BELT LINE ROAD AT MARSH LANE
 for
 THE TOWN OF ADDISON

SHEET NO. 7
 OF 46 SHEETS
 JOB NO. 13921