


MATCH LINE STA. S 0+75.71  
SEE SHEET 7


**NOTE**  
 1. ALL PAVEMENT MARKINGS SHALL BE INSTALLED IN ACCORDANCE WITH THE TEXAS MANUAL OF UNIFORM TRAFFIC CONTROL DEVICES.  
 2. SEE SHEET 3 FOR LEGEND.

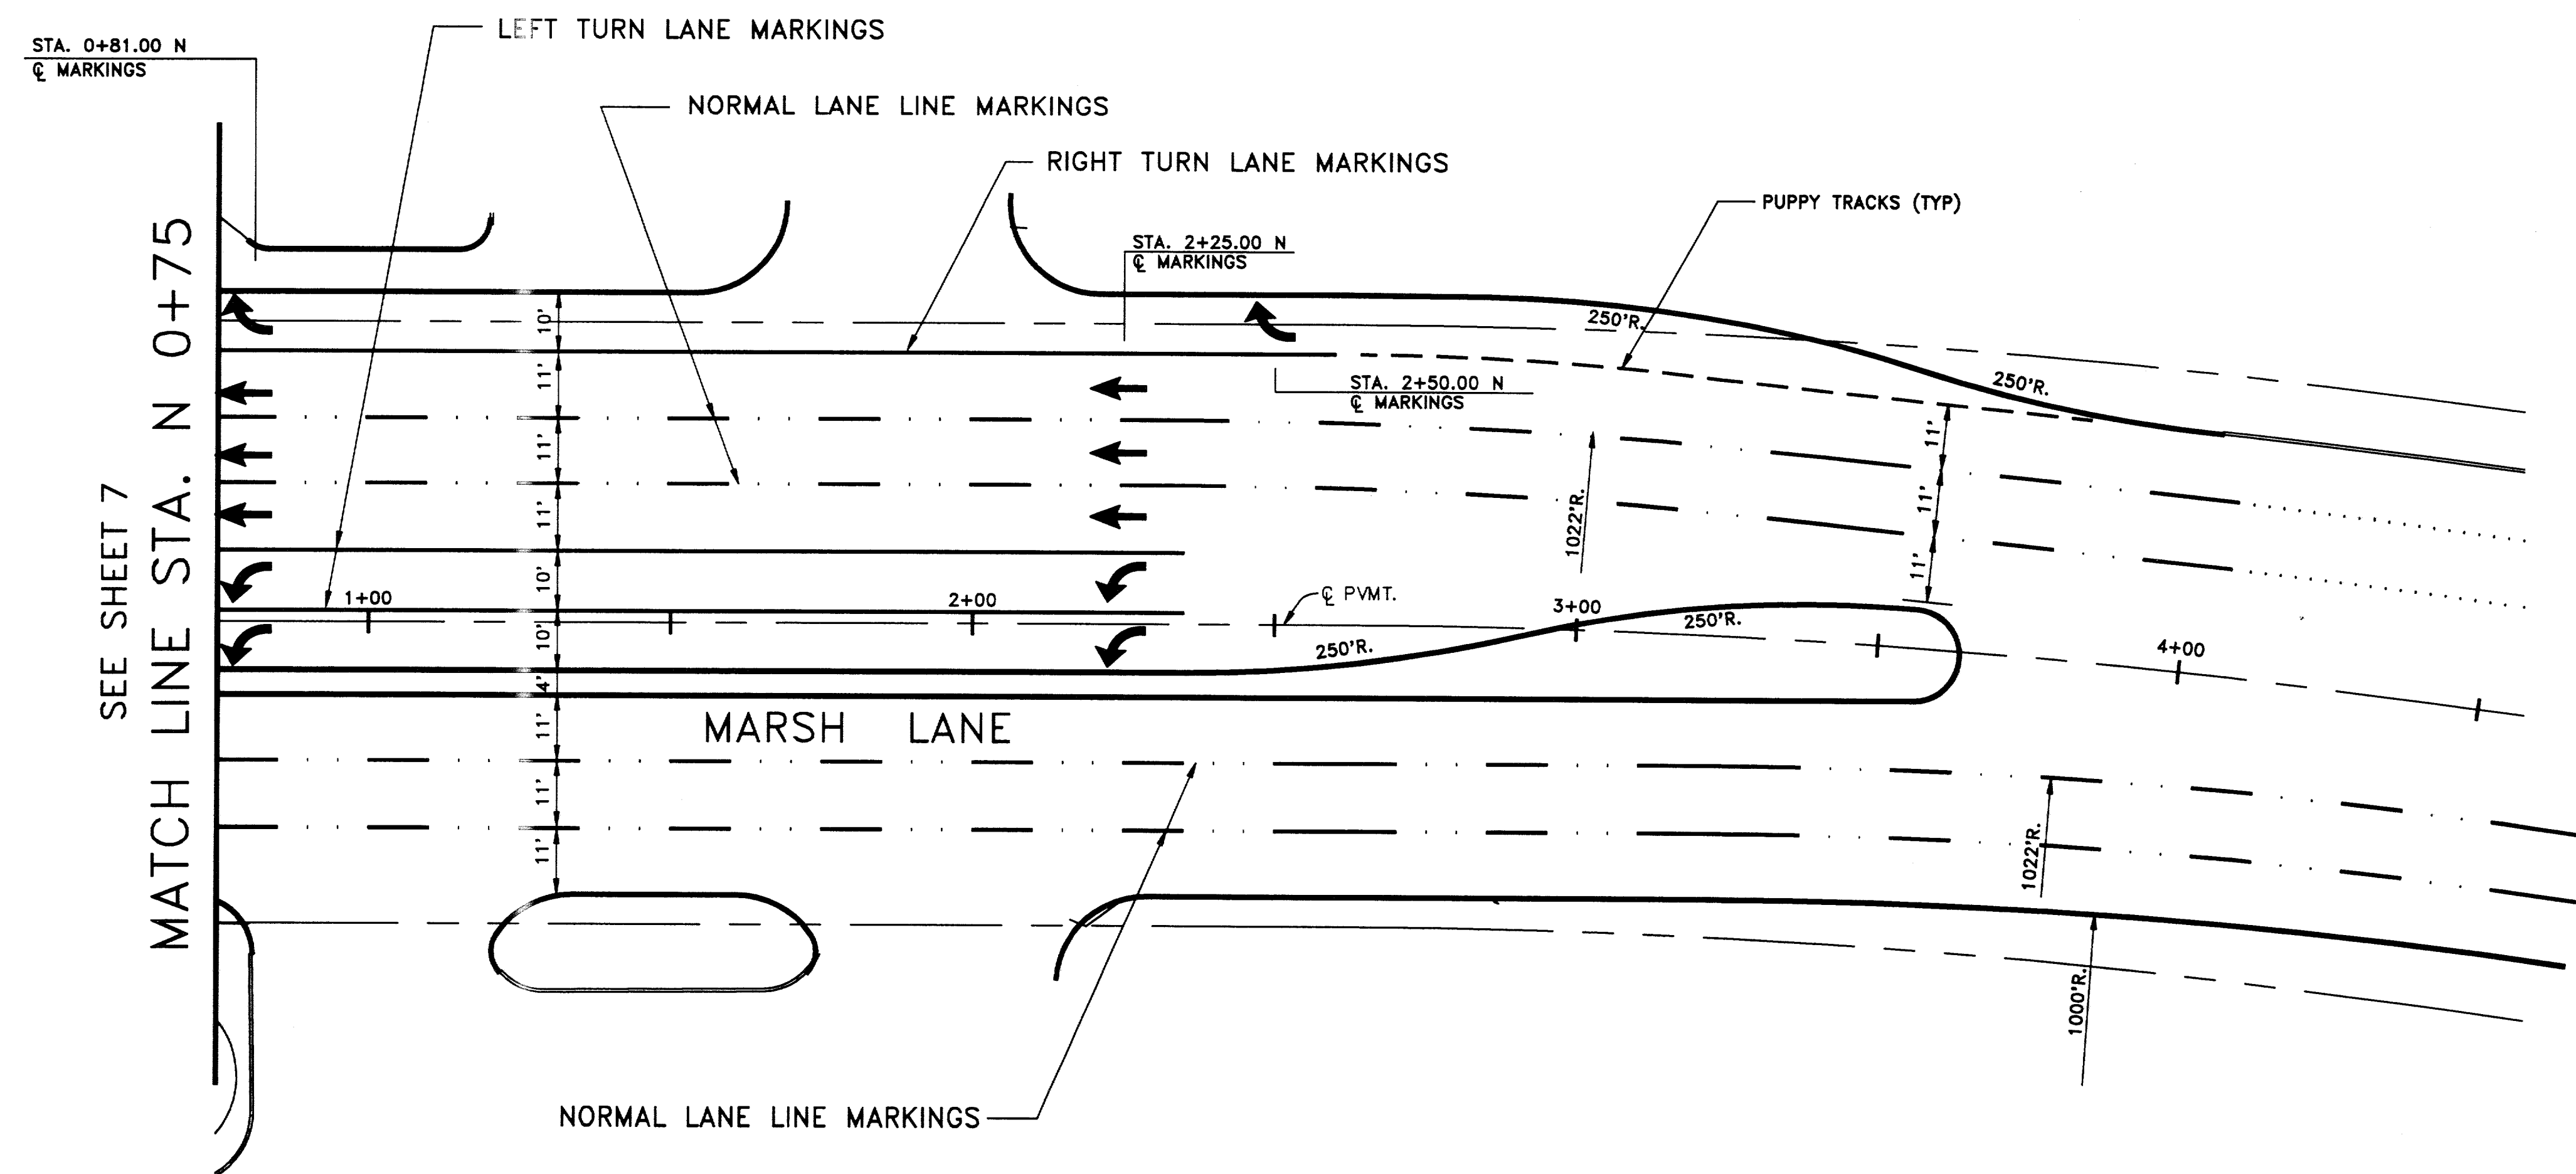

SEE SHEET 7  
MATCH LINE STA. N 0+75

NO.	REVISION	BY	DATE

DESIGNED BY: J WALDBAUER  
 DRAWN BY: EH&A  
 CHECKED BY: B GRANTHAM  
 SCALE: 1" = 20'  
 DATE: DECEMBER, 1993  
 FILE: \ADDISON\PROJECT2\PMBM2

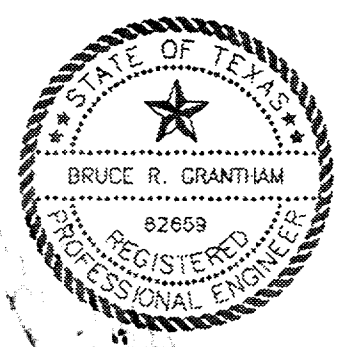

**EH&A** Espey, Huston & Associates, Inc.  
 Engineering & Environmental Consultants  
 13800 Montfort Drive, Suite 230  
 Dallas, Texas 75240 (214) 387-0771

**PAVEMENT MARKING PLAN**  
 PAVING AND DRAINAGE IMPROVEMENTS  
 BELT LINE ROAD AT MARSH LANE  
 for  
 THE TOWN OF ADDISON

SHEET NO. **8**  
 OF 46 SHEETS  
 JOB NO. 13921