


**LEGEND**

FL      WARNING LIGHT

    SIGN

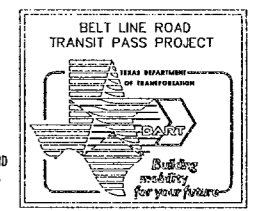

TxDOT/DART PROJECT SIGN  
SEE SEQUENCE OF  
CONSTRUCTION FOR DETAILS




SHEET 1 OF 2

**BARTON-ASCHMAN ASSOCIATES, INC.**

**PROJECT LAYOUT**  
BELT LINE ROAD AT MIDWAY ROAD  
ADDISON TRANSIT PASS  
ADDISON, TEXAS


REVISION	DATE	FED. ROAD DIV. NO.	FEDERAL AID PROJECT NO.	SHEET No.
		6	CM 97 (449)	2
		STATE	STATE DIST.	COUNTY
		TEXAS	DALLAS	DALLAS
DESIGNED BY:	RAY	CONT.	SECT.	JOB
DRAWN BY:	B.A.A.	8050	18	034
CHECKED BY:	LMP			BELT LINE RD
		BA FILE NAME :		

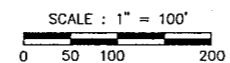

SCALE : 1" = 100'

DESIGN SPEED = 40 MPH

SEE BARRICADE AND CONSTRUCTION STANDARDS BC(1)-98 THRU BC(9C)-98 FOR STANDARD WORK ZONE PAVEMENT MARKINGS DETAILS

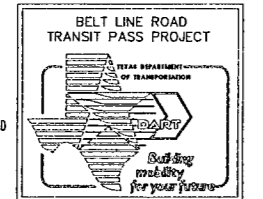

TxDOT/DART PROJECT SIGN  
SEE SEQUENCE OF  
CONSTRUCTION FOR DETAILS