

TxDOT/DART PROJECT SIGN  
SEE SEQUENCE OF  
CONSTRUCTION FOR DETAILS


LEGEND

(FL)	WARNING LIGHT
—	SIGN

SHEET 2 OF 2

**BARTON-ASCHMAN ASSOCIATES, INC.**

PROJECT LAYOUT				
BELT LINE ROAD AT QUORUM DRIVE				
ADDISON TRANSIT PASS				
ADDISON, TEXAS				
Texas Department of Transportation		DART		
REVISION	DATE	FED. ROAD DIV. No.	FEDERAL AID PROJECT NO.	SHEET No.
		6	CM 97 (449)	3
		STATE	COUNTY	
		TEXAS	DALLAS	
		CONTRACT	SECTION	JOB
		8050	18	034
		HIGHWAY No.		
		BELT LINE RD		
DESIGNED BY:	RAY			
DRAWN BY:	B.A.A.			
CHECKED BY:	LMP	BA FILE NAME :		

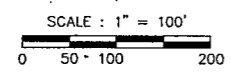

DESIGN SPEED = 40 MPH (BELT LINE RD)  
DESIGN SPEED = 30 MPH (QUORUM DR)  
SEE BARRICADE AND CONSTRUCTION STANDARDS  
BC(1)-98 THRU BC(9C)-98 FOR STANDARD WORK  
ZONE PAVEMENT MARKINGS DETAILS

