


- LEGEND:
- EXIST. RDWY ILLUMINATION (STREET LIGHT)
 - PROPOSED FOUNDATION FOR ROADWAY ILLUMINATION ASSEMBLY (TYPE A)(30" DRILL SHAFT)
 - PROPOSED CONDUIT (PVC)(SCH 40)(2")

- NOTES:
1. FUTURE ROADWAY ILLUMINATION FOUNDATIONS ARE TO BE CENTERED BETWEEN THE BACKS OF CURB EXCEPT AS NOTED HEREON.
 2. TU ELECTRIC WILL REMOVE EXISTING ROADWAY ILLUMINATION POLES (STREET LIGHTS) WHERE NECESSARY. CONTACT TU ELECTRIC (888-1313) TO COORDINATE REMOVALS.
 3. TU ELECTRIC WILL INSTALL ROADWAY ILLUMINATION POLES (STREET LIGHTS) ON FOUNDATIONS TO BE CONSTRUCTED BY TU ELECTRIC.
 4. TU ELECTRIC WILL FURNISH AND INSTALL WIRING IN THE CONDUITS AND ENERGIZE THE CIRCUITS.
 5. CONTRACTOR SHALL INSTALL 2" PVC CONDUIT IN LOCATIONS AS SHOWN HEREON AND SHALL TERMINATE CONDUIT AT FUTURE ILLUMINATION FOUNDATIONS AS SHOWN ON THE CONDUIT TERMINATION DETAIL AND AT THE STATIONS SHOWN HEREON.
 6. ALL CONDUIT TO BE 2" PVC SCHEDULE 40 GRAY ELECTRICAL CONDUIT.
 7. PULL STRINGS SHALL BE PROVIDED IN ALL CONDUITS.
 8. CONDUIT EMBEDMENT SHALL BE 2" OF SAND WITH 6" OF SAND COVER, THEN SOIL BACKFILL.
 9. TU ELECTRIC WILL DETERMINE THE LOCATIONS AND TYPE OF SERVICE FOR THE ROADWAY ILLUMINATION.
 10. THE TOWN OF ADDISON WILL FURNISH AND INSTALL SMALL ROADSIDE SIGNS AND STREET NAME SIGNS.

CONDUIT FOR ILLUMINATION SHALL BE LOCATED AS FOLLOWS:

- BELT LINE ROAD - SOUTH SIDE OF MEDIAN ADJACENT TO CURB
- MIDWAY ROAD & QUORUM DRIVE - EAST SIDE OF MEDIAN ADJACENT TO CURB

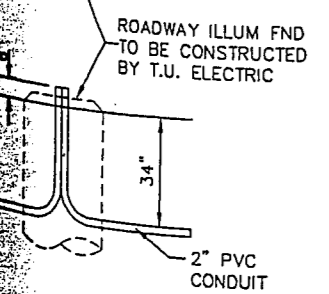


CONDUIT TERMINATION
NOT TO SCALE

ITEM 618 *
SHEET SUMMARY

RUN NO.	TYPE	LENGTH (LF)
A	2" PVC (SCHD 40)	140
B	2" PVC (SCHD 40)	165
C	2" PVC (SCHD 40)	170
D	2" PVC (SCHD 40)	150
E	2" PVC (SCHD 40)	200
SHEET TOTAL		825

* SEE TRAFFIC SIGNAL & ILLUMINATION SUMMARY SHEET

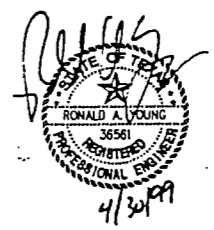

SHEET 1 OF 2



ROADWAY ILLUMINATION PLAN
BELT LINE ROAD
STA 47+55.63 TO 56+81.18
ADDISON TRANSIT PASS

Texas Department of Transportation		DART	
REVISION	DATE	FED. ROAD DIV. No.	FEDERAL AID PROJECT NO. SHEET No.
		6	CM 97 (449) 39
		STATE	STATE DIST. COUNTY
		TEXAS	DALLAS DALLAS
		CONT.	SECT. JOB HIGHWAY No.
DESIGNED BY: R.A.Y.		8050	18 034 BELT LINE RD
DRAWN BY: B.A.A.			
CHECKED BY: L.M.P.			BA FILE NAME: