
SECTION 9 - Work Area Protection

Page 11 Revised: June 29, 1998

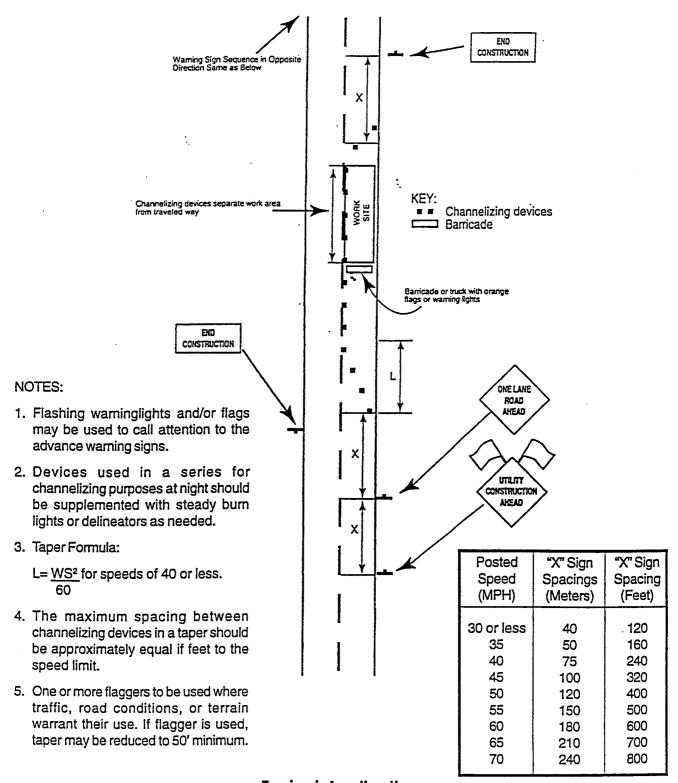

Typical Application
Minor Operation on 2-Lane Low Volume Low Speed
Urban Street Where One Lane Is Closed