


- NOTES:
- ON BELT LINE ROAD PROVIDE TYPE A WARNING LIGHTS ON DRUMS AT 80' INTERVALS.
 - ON QUORUM DRIVE PROVIDE TYPE A WARNING LIGHTS ON DRUMS AT 60' INTERVALS.
- LEGEND
- CONSTRUCTION AREA
 - WZPM WORK ZONE PAVEMENT MARKINGS
 - CONC. CONCRETE
 - EXIST. EXISTING
 - O.C. ON CENTER
 - DRUMS @ 40' O.C.(BELT LINE RD)
DRUMS @ 30' O.C.(QUORUM DR)
 - PAVEMENT MARKERS



DESIGN SPEED = 40 MPH (BELT LINE RD.)
DESIGN SPEED = 30 MPH (QUORUM DR.)

SEE BARRICADE AND CONSTRUCTION STANDARDS BC(1)-98 THRU BC(9C)-98 FOR STANDARD WORK ZONE PAVEMENT MARKINGS DETAILS

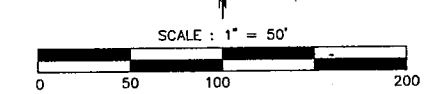

SHEET 2 OF 4
BARTON-ASCHMAN ASSOCIATES, INC.

TRAFFIC CONTROL PLAN PHASE I BELT LINE ROAD AT QUORUM DRIVE ADDISON TRANSIT PASS ADDISON, TEXAS				
REVISION	DATE	FED. ROAD DIV. No.	FEDERAL AID PROJECT NO.	SHEET No.
		6	CM 97 (449)	70
		STATE	COUNTY	
		TEXAS	DALLAS	
DESIGNED BY:	R.A.Y.	CONT.	SECT.	JOB
DRAWN BY:	B.A.A.	8050	18	034 BELT LINE RD
CHECKED BY:	L.M.P.	BA FILE NAME :		