



CURVE TABLE

CURVE NO.	ANGLE	RADIUS	LENGTH
1	16° 04' 49"	95.0'	26.66'
2	147° 38' 52"	2.5'	6.44'
3	90° 23' 40"	10.0'	15.78'
4	138° 02' 17"	2.5'	6.02'
5	90° 23' 40"	10.0'	15.78'
6	138° 02' 17"	2.5'	6.02'
7	16° 13' 42"	95.0'	26.91'
8	147° 47' 45"	2.5'	6.45'
9	45° 30' 07"	40.0'	31.77'
10	100° 35' 11"	10.0'	17.56'
11	33° 47' 51"	40.0'	23.60'
12	23° 53' 25"	40.0'	16.68'
13	131° 43' 28"	2.5'	5.75'
14	24° 16' 28"	40.0'	16.95'

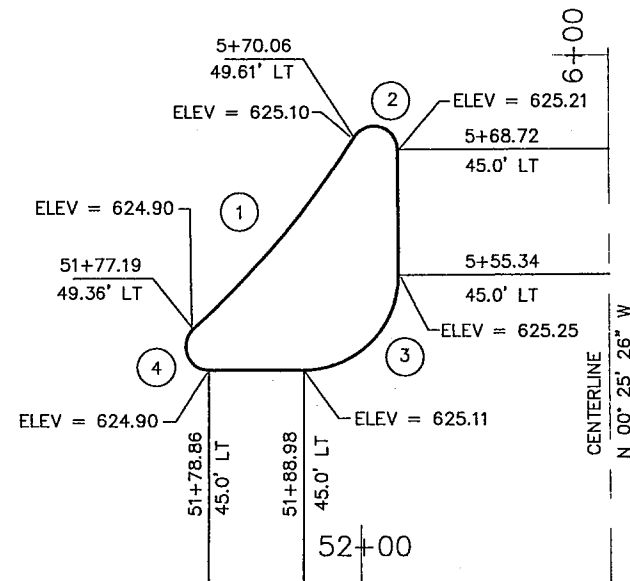


BELT LINE ROAD

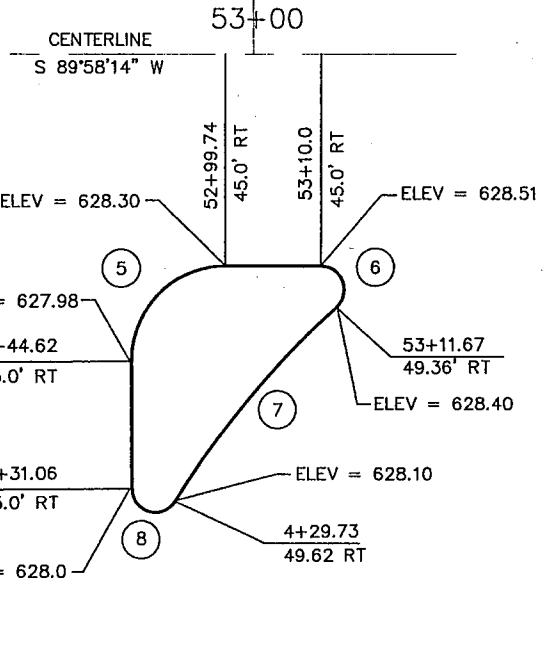

MIDWAY ROAD ISLAND DETAILS

NOT TO SCALE

BELT LINE ROAD

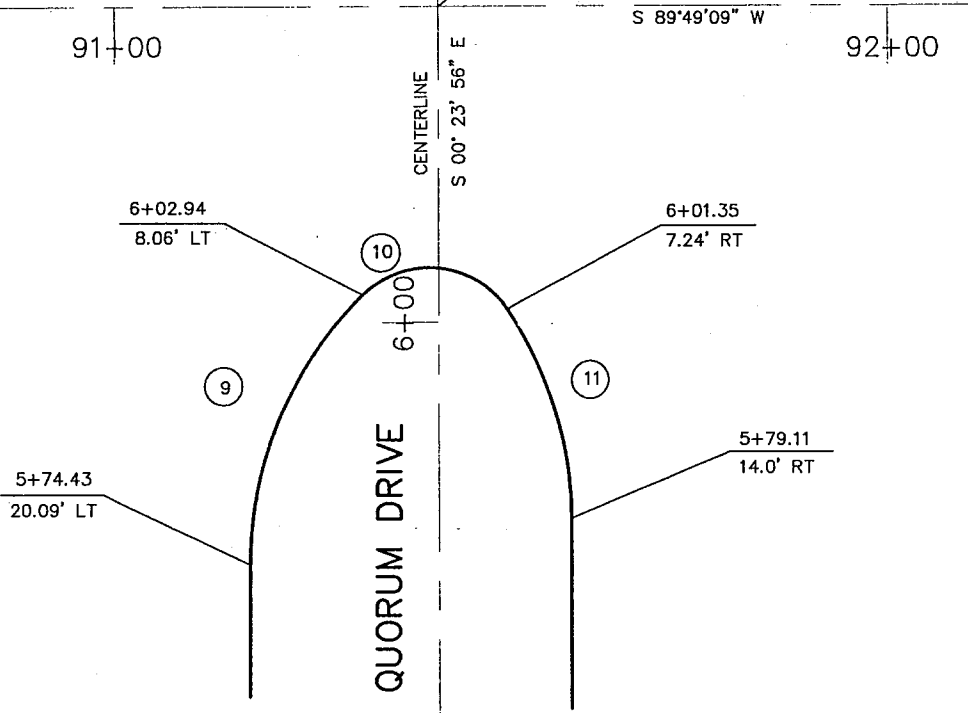

QUORUM DRIVE MEDIAN NOSE DETAILS

NOT TO SCALE

SHEET 3 OF 7

BARTON-ASCHMAN ASSOCIATES, INC.

MISCELLANEOUS DETAILS SHEET
MEDIAN NOSE AND ISLAND DETAILS
ADDISON TRANSIT PASS
ADDISON, TEXAS

REVISION	DATE	FED. ROAD DIV. No.	FEDERAL AID PROJECT NO.	SHEET No.
		6	CM 97 (449)	25
		STATE	STATE DIST.	COUNTY
		TEXAS	DALLAS	DALLAS
DESIGNED BY:	R.A.Y.	CONT.	SECT.	JOB
DRAWN BY:	B.A.A.	8050	18	034 BELT LINE RD.
CHECKED BY:	L.M.P.	BA FILE NAME :		

