



PLAN VIEW
NOT TO SCALE

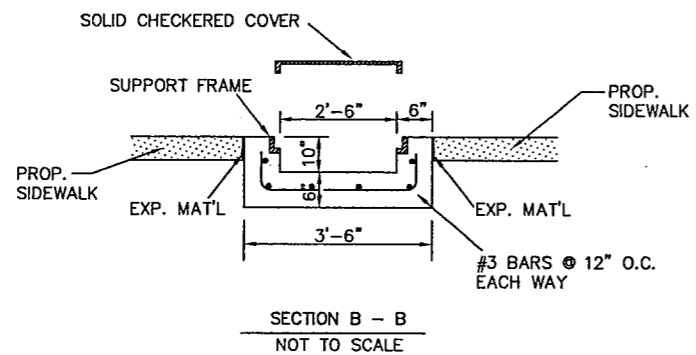

SECTION B - B
NOT TO SCALE

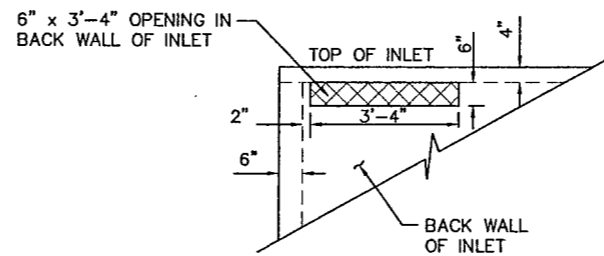

SECTION A - A
NOT TO SCALE

FLUME NOTES :

1. CONC. FOR FLUME SHALL BE CLASS A.
2. FRAME AND COVER FOR FLUME SHALL BE BASS & HAYES MODEL VTFG30LD OR NEENAH R-4991-KX OR EQUAL. COVER SHALL BE TYPE D (SOLID CHECKERED).
3. COST FOR FRAME AND COVER SHALL BE SUBSIDIARY TO VARIOUS BID ITEMS.
4. THE METAL COVER FOR THE FLUME SHALL MATCH THE LEVEL OF THE TOP OF INLET AND ADJACENT SIDEWALK.

CONCRETE FLUME DETAIL
NOT TO SCALE

SHEET 2 OF 2

BARTON-ASCHMAN ASSOCIATES, INC.

MISCELLANEOUS DRAINAGE DETAILS
FLUME DETAILS
ADDISON TRANSIT PASS
ADDISON, TEXAS



REVISION	DATE	FED. ROAD DIV. No.	FEDERAL AID PROJECT NO.	SHEET No.
		6	CM 97 (449)	34
		STATE	STATE DIST.	COUNTY
		TEXAS	DALLAS	DALLAS
DESIGNED BY: R.A.Y.		CONT.	SECT.	JOB
DRAWN BY: B-A		8050	18	034
CHECKED BY: L.M.P.		HIGHWAY No. BELT LINE RD.		
BA FILE NAME :				

