
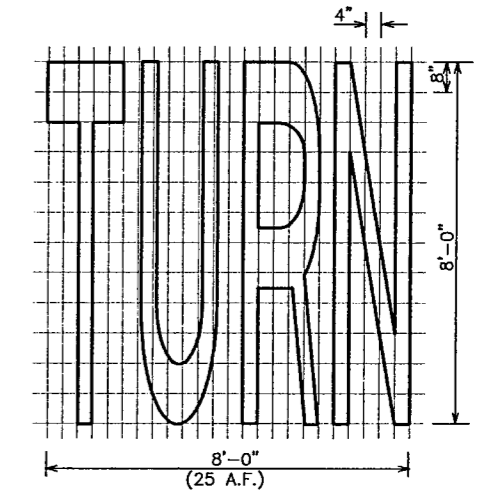
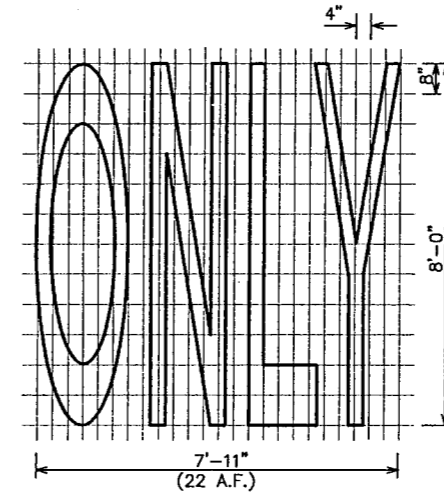
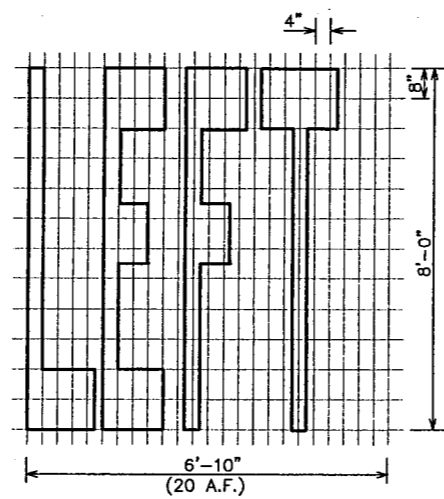
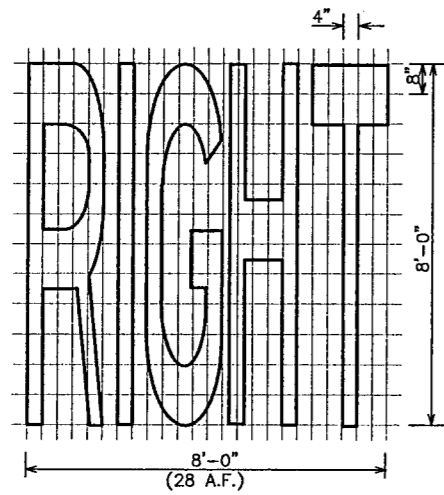
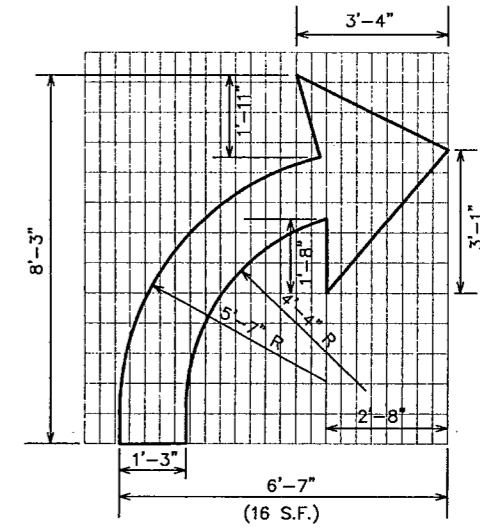
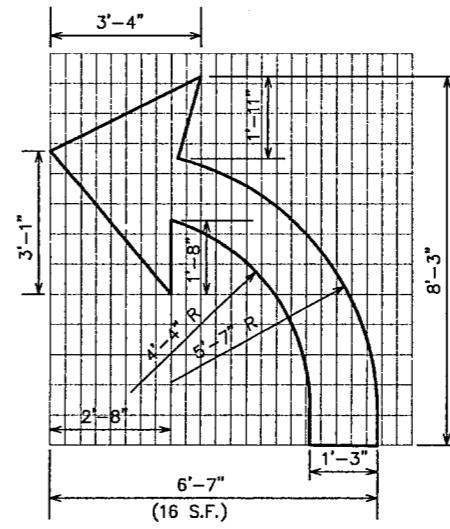
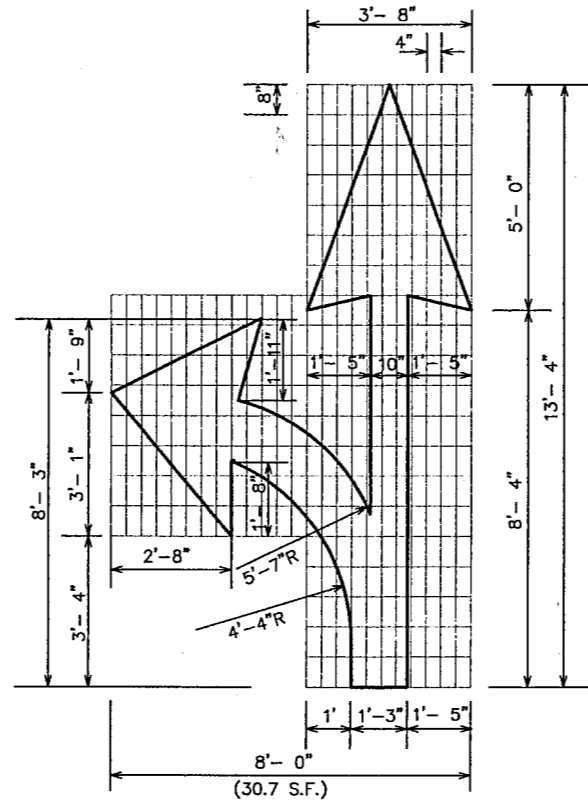


(38.5 S.F.)

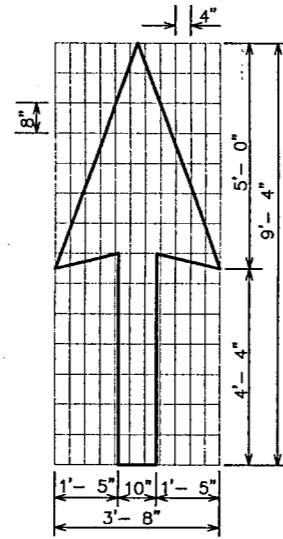

PAVEMENT MARKING DETAILS

DALLAS DISTRICT STANDARD

FED. RD. DIV. NO.	FEDERAL AID PROJECT NO.	SHEET NO.
6	CM 8050-18-34	55
STATE	STATE DIST.	COUNTY
TEXAS	DALLAS	DALLAS
CONT.	SECT.	JOB
8050	18	034
		HIGHWAY NO.
		BELT LINE