


PAVEMENT MARKING PATTERNS


CENTER LINE & NO-PASSING ZONE BARRIER LINES FOR TWO LANE TWO-WAY HIGHWAYS




REFLECTORIZED PAVEMENT MARKINGS - PATTERN A

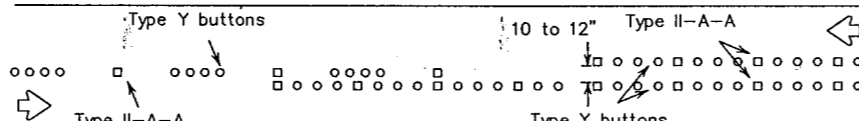

RAISED MARKERS - PATTERN A

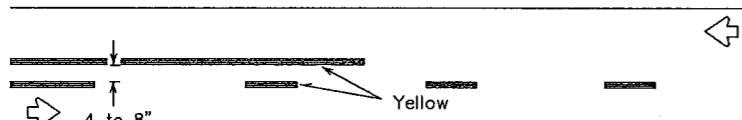


REFLECTORIZED PAVEMENT MARKINGS - PATTERN B

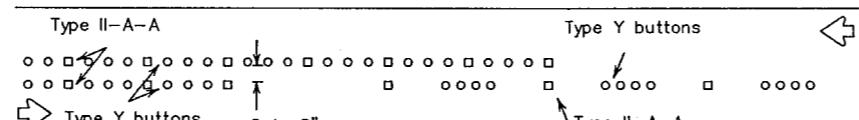


RAISED MARKERS - PATTERN B


EDGE & LANE LINES FOR DIVIDED HIGHWAY

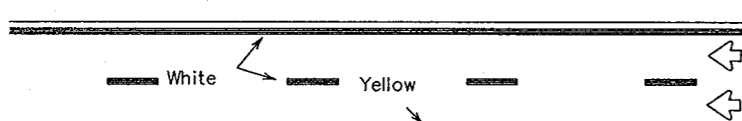


REFLECTORIZED PAVEMENT MARKINGS

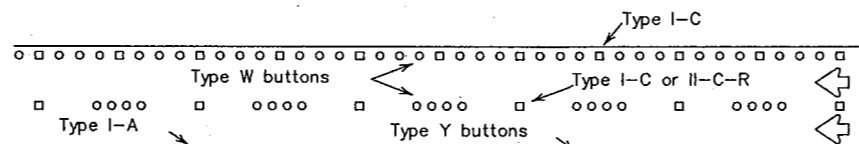

RAISED MARKERS

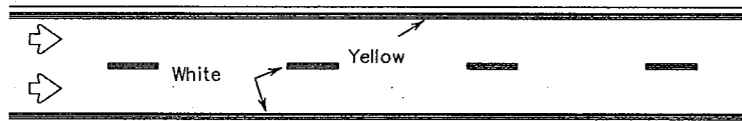


REFLECTORIZED PAVEMENT MARKINGS

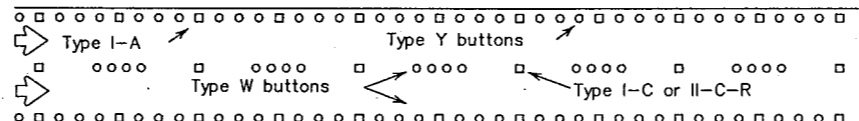


RAISED MARKERS

LANE & CENTER LINES FOR MULTILANE UNDIVIDED HIGHWAYS

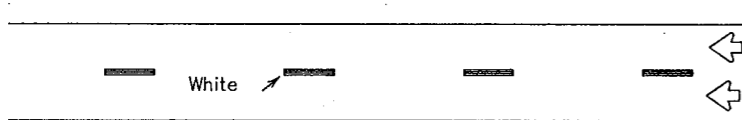


REFLECTORIZED PAVEMENT MARKINGS

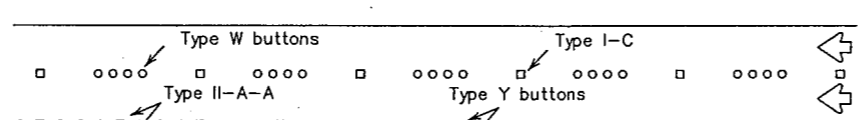

RAISED MARKERS




REFLECTORIZED PAVEMENT MARKINGS

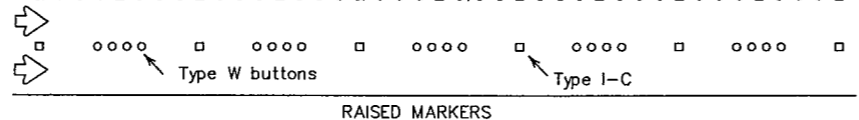


RAISED MARKERS


TWO-WAY LEFT TURN LANE

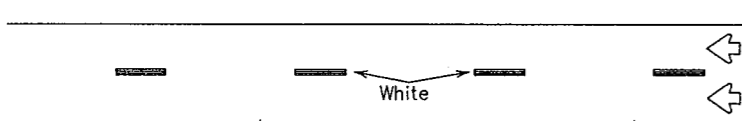


REFLECTORIZED PAVEMENT MARKINGS

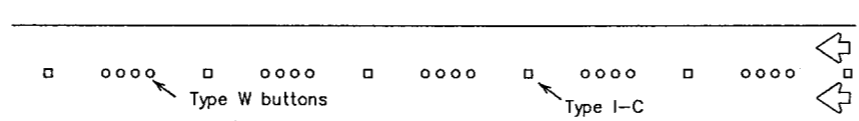

RAISED MARKERS





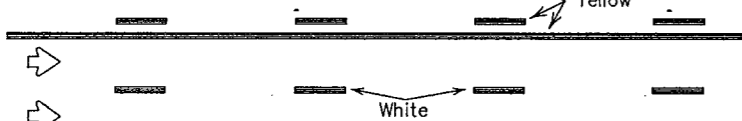


REFLECTORIZED PAVEMENT MARKINGS

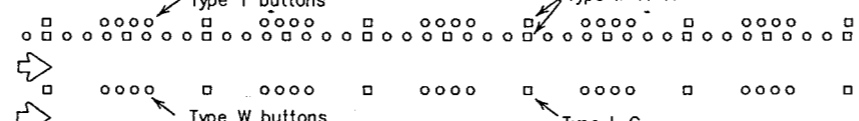

RAISED MARKERS

STANDARD WORK ZONE PAVEMENT MARKINGS DETAILS

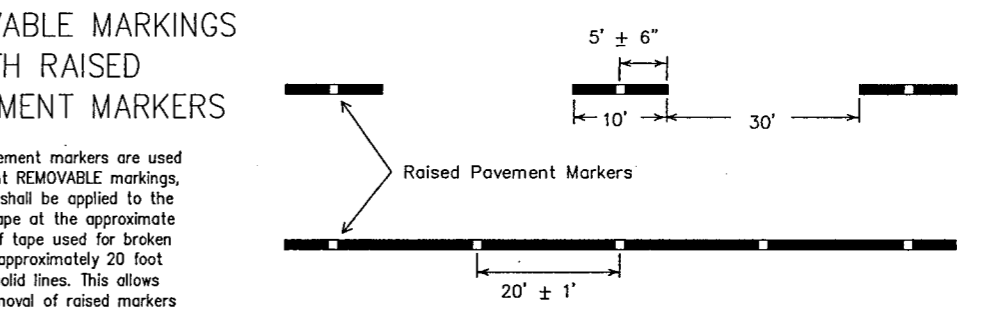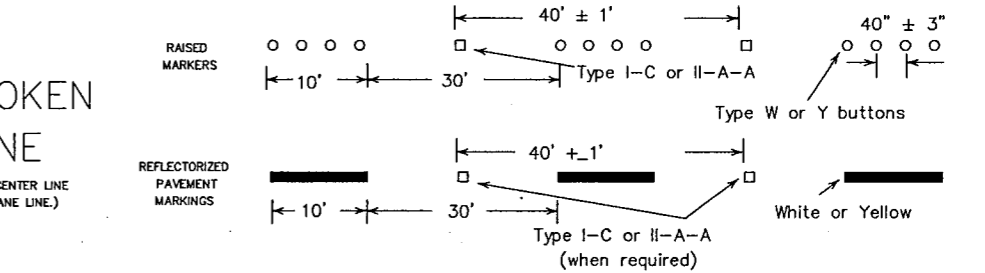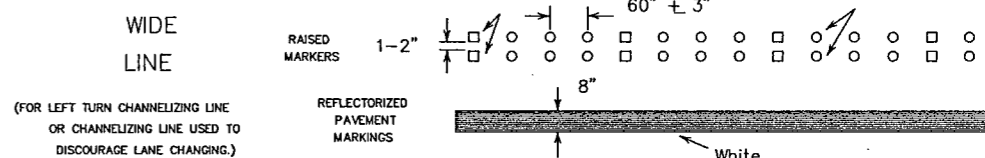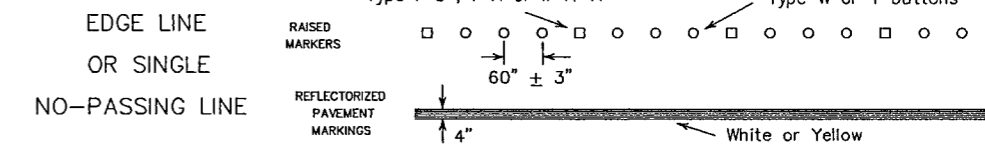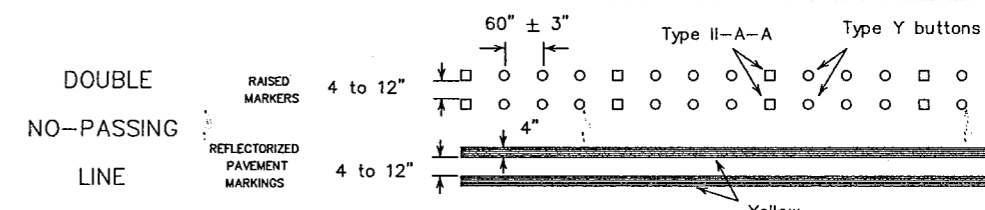

SOLID LINES

BROKEN LINE
(FOR CENTER LINE OR LANE LINE.)

REMOVABLE MARKINGS WITH RAISED PAVEMENT MARKERS

If raised pavement markers are used to supplement REMOVABLE markings, the markers shall be applied to the top of the tape at the approximate mid length of tape used for broken lines and at approximately 20 foot spacing for solid lines. This allows an easier removal of raised markers and tape.

NOTES:
Pattern A is the Department Standard, however Pattern B may be used if approved by the Engineer.
Prefabricated markings may be substituted for reflectorized pavement markings.

Raised pavement markers used as standard pavement markings shall meet the requirements of items "RAISED PAVEMENT MARKERS" and "EPOXY AND ADHESIVES."

DISCLAIMER
The use of this standard is governed by the "Texas Engineering Practice Act". No warranty of any kind is made by TxDOT for any purpose whatsoever. TxDOT assumes no responsibility for the conversion of this standard to other formats or for incorrect results or damages resulting from its use.

DN:	1	2	3	4	5	6	7	8	9	10	11	12	13	14	15	16
CK:	1	2	3	4	5	6	7	8	9	10	11	12	13	14	15	16
DW:	1	2	3	4	5	6	7	8	9	10	11	12	13	14	15	16
CK:	1	2	3	4	5	6	7	8	9	10	11	12	13	14	15	16

STANDARD PLANS
TEXAS DEPARTMENT OF TRANSPORTATION
Traffic Operations Division

BARRICADE AND CONSTRUCTION STANDARDS

PAVEMENT MARKINGS BC(8)-98

REVISED BY	DATE	DESCRIPTION	BY	DATE	DESCRIPTION
2-94	1-97	1-97	2-98		

STATE PROJECT	FEDERAL PROJECT	FEDERAL AID PROJECT			SHEET
DALLAS 6	CM 97 (449)				69
COUNTY	CONTROL	SECTION	JOB	HIGHWAY	
DALLAS	8050	18	034	BELT LINE	