


LEGEND	
	EXISTING CONTOURS
	CONTOURS (PAVEMENT SURFACES THIS CONTRACT)

BENCHMARK:  
 "□" CUT ON THE NORTH END OF A CONCRETE RETAINING WALL ON THE EAST SIDE OF QUORUM DRIVE AT THE NORTHWEST CORNER OF THE MARTIOT HOTEL APPROX. 900' SOUTH OF THE INTERSECTION ON BELT LINE AND QUORUM DRIVE.  
 ELEV. 649.13

THESE DOCUMENTS ARE FOR BIDDING, CONSTRUCTION, AND PERMIT PURPOSES.  
*John W. Binkhoff*  
 DATE: 6/9/00

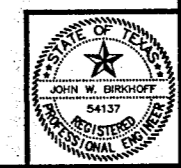

CITY OF ADDISON, TEXAS  
 QUORUM DRIVE / BELT LINE ROAD  
 PAVING CONTOURS

SHIMEK, JACOBS & FINKLEA, L.L.P.  
 CONSULTING ENGINEERS  
 Dallas, Texas

DESIGNED BY: J.W.B.	PROJECT: 2000-131	SHEET NO. 49B
DRAWN BY: E.W.H.	DATE: MAY 2000	OF 7 SHEETS

These plans and related specifications were prepared for construction of this specific project only. Reuse of these documents is not permitted without written authorization of Shimek, Jacobs & Finklea, L.L.P.

XREF: CONTOUR-BAS  
 2000131-02.DWG  
 06/09/00 EWH