


These plans and related specifications are prepared for construction of this specific project only. Reuse of these documents is not permitted without written authorization of Shimek, Jacobs & Finklea, L.L.P.

CITY OF ADDISON, TEXAS
QUORUM DRIVE / BELT LINE ROAD
PAVING CROSS SECTIONS

SHIMEK, JACOBS & FINKLEA, L.L.P.
 CONSULTING ENGINEERS
 Dallas, Texas

THESE DOCUMENTS ARE FOR
 BIDDING, CONSTRUCTION,
 AND PERMIT PURPOSES.
John W. Birkhoff
 DATE: 5/31/00

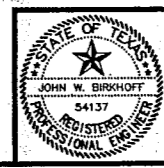

| | | |
|---------------------|-------------------|----------------|
| DESIGNED BY: J.W.B. | PROJECT: 2000-131 | SHEET NO. 49 E |
| DRAWN BY: E.W.H. | DATE: MAY 2000 | OF 7 SHEETS |

05/30/00 EWH 2000131-05.DWG