

These plans and related specifications were prepared for construction of this specific project only. Reuse of these documents is not permitted without written authorization of Shimek, Jacobs & Finkle, L.L.P.


CITY OF ADDISON, TEXAS

QUORUM DRIVE / BELT LINE ROAD  
PAVING CROSS SECTIONS

SHIMEK, JACOBS & FINKLEA, L.L.P.  
CONSULTING ENGINEERS  
Dallas, Texas

THESE DOCUMENTS ARE FOR  
BIDDING, CONSTRUCTION,  
AND PERMIT PURPOSES.

DATE: 5/21/00

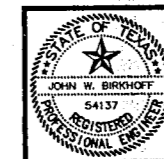

DESIGNED BY: J.W.B.	PROJECT: 2000-131	SHEET NO. 49G
DRAWN BY: E.W.H.	DATE: MAY 2000	OF 7 SHEETS