
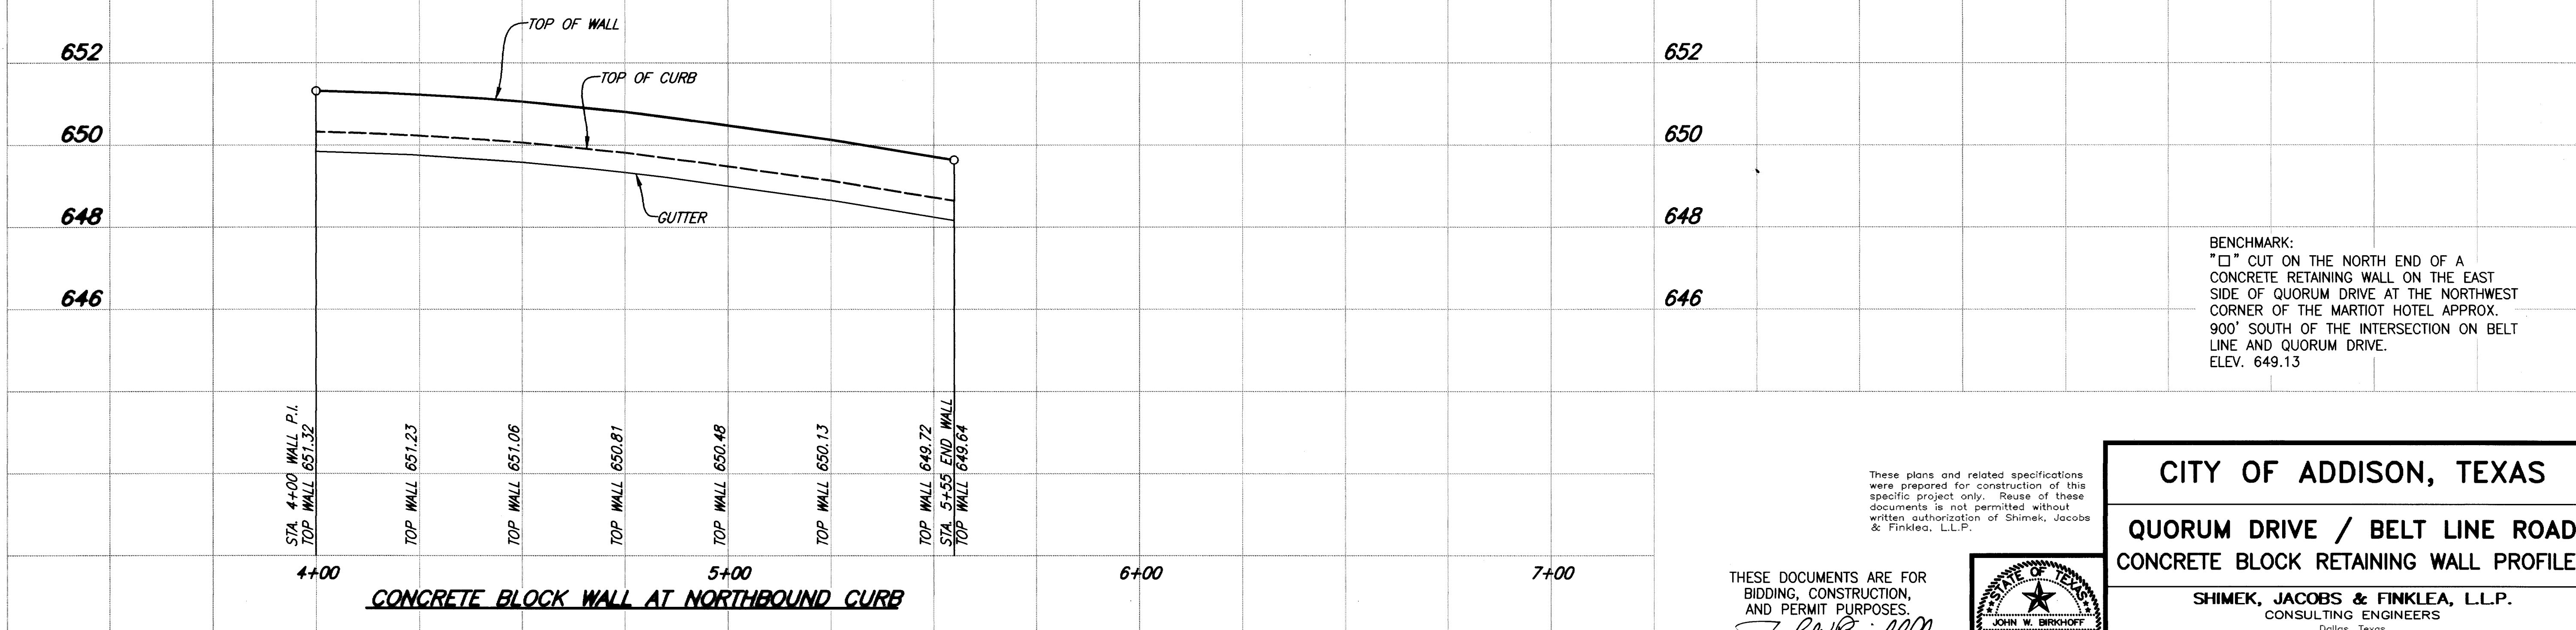



2000131-04.DWG
05/20/00 EWH

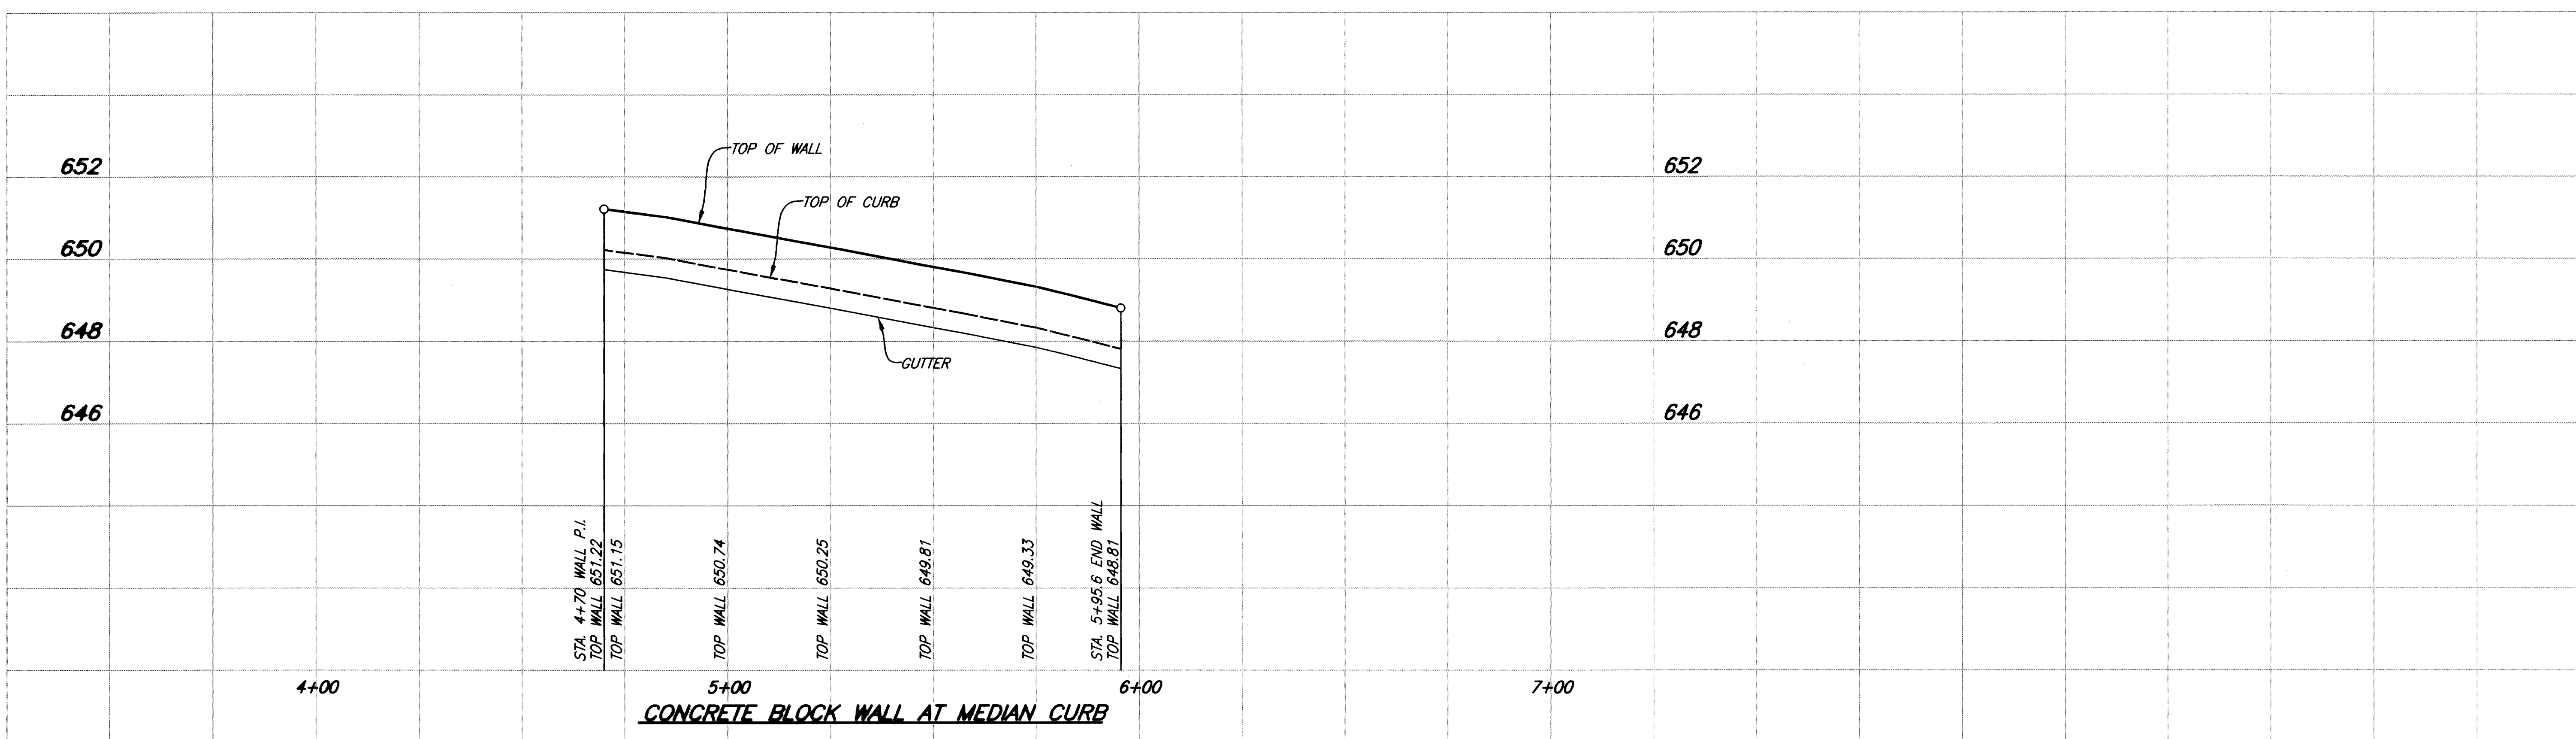

BENCHMARK:
"□" CUT ON THE NORTH END OF A
CONCRETE RETAINING WALL ON THE EAST
SIDE OF QUORUM DRIVE AT THE NORTHWEST
CORNER OF THE MARTIOT HOTEL APPROX.
900' SOUTH OF THE INTERSECTION ON BELT
LINE AND QUORUM DRIVE.
ELEV. 649.13

These plans and related specifications
were prepared for construction of this
specific project only. Reuse of these
documents is not permitted without
written authorization of Shimek, Jacobs
& Finklea, L.L.P.

THESE DOCUMENTS ARE FOR
BIDDING, CONSTRUCTION,
AND PERMIT PURPOSES.
John W. Birkhoff
DATE: 5/31/00

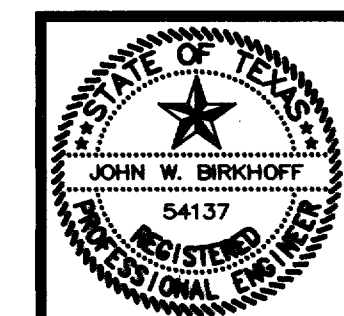

CITY OF ADDISON, TEXAS		
QUORUM DRIVE / BELT LINE ROAD CONCRETE BLOCK RETAINING WALL PROFILES		
SHIMEK, JACOBS & FINKLEA, L.L.P. CONSULTING ENGINEERS Dallas, Texas		
DESIGNED BY: J.W.B.	PROJECT: 2000-131	SHEET NO. 4
DRAWN BY: E.W.H.	DATE: MAY 2000	OF 7 SHEETS