


NO.	REVISION	BY	DATE

DESIGNED BY: EH&A
 DRAWN BY: EH&A
 CHECKED BY: R. GRANHAM
 SCALE: 1" = 20'
 DATE: JANUARY, 1995
 FILE: ADDISON TOLLWAY CROSS

EH&A **Espey, Huston & Associates, Inc.**
 Engineering & Environmental Consultants
 13800 Montfort Drive, Suite 230
 Dallas, Texas 75240 (214) 387-0771

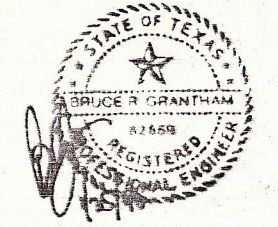

CROSS SECTIONS

PAVING AND DRAINAGE IMPROVEMENTS
 BELT LINE ROAD AT DALLAS NORTH TOLLWAY
 for
 THE TOWN OF ADDISON

SHEET NO. **4**
 OF **13** SHEETS
 JOB NO. **15224**