

BELT LINE

ROAD

ROW

CREEK

ROCK

WHITE

WEST BOUND LANE

EAST BOUND LANE

DALLAS ADDISON

ADDISON DALLAS



TREE LIST				
No.	Sta.	Lt.	Rt.	Description
1.	0135 <sup>5</sup>		20 <sup>2</sup>	8" Elm
2.	0137	24 <sup>1</sup>		12" Elm
3.	0140		14 <sup>6</sup>	25" Black Walnut
4.	0131	22 <sup>8</sup>		6" Box Elder
5.	0131	23 <sup>7</sup>		24" Black Walnut
6.	1137	9 <sup>9</sup>		4" Box Elder
7.	1137	11 <sup>7</sup>		28" Pecan
8.	1159	18 <sup>6</sup>		14" Pecan
9.	1160	7 <sup>5</sup>		12" Elm

**CAUTION!**  
Lone Star Gas Co. Main In Area. Contractor Shall Notify Lone Star Gas Co. 2 Working Days Prior To Construction. Phone 670-2031

**CAUTION!**  
Southwestern Bell Telephone Co. Conduit In Area. Contractor Shall Notify Southwestern Bell Telephone Co. 2 Working Days Prior To Construction. Pm 782-7441

Key Map F-2

NOTE:  
This Area Covered With Small Oaks, Ashes, Pecans & Elms.

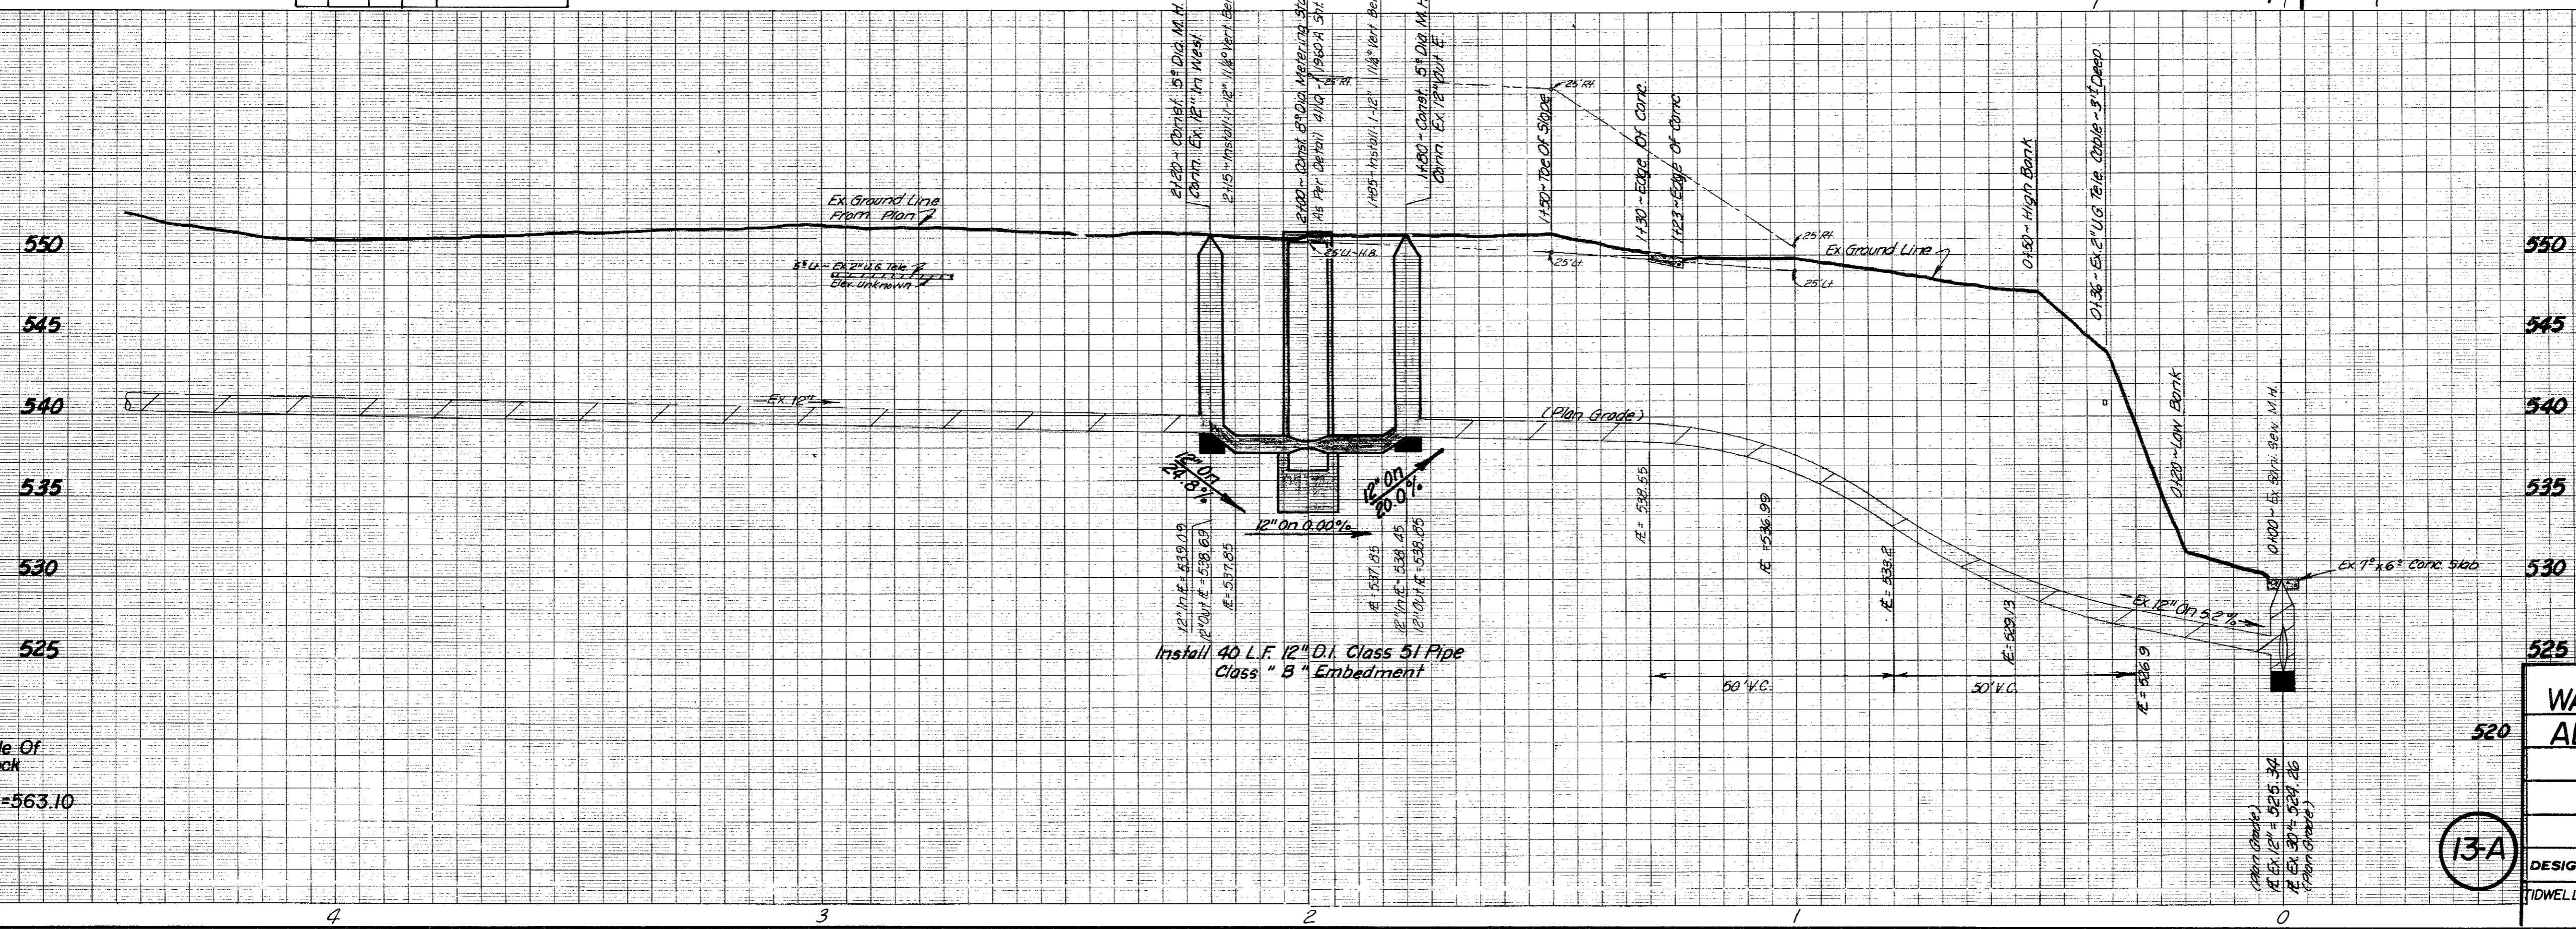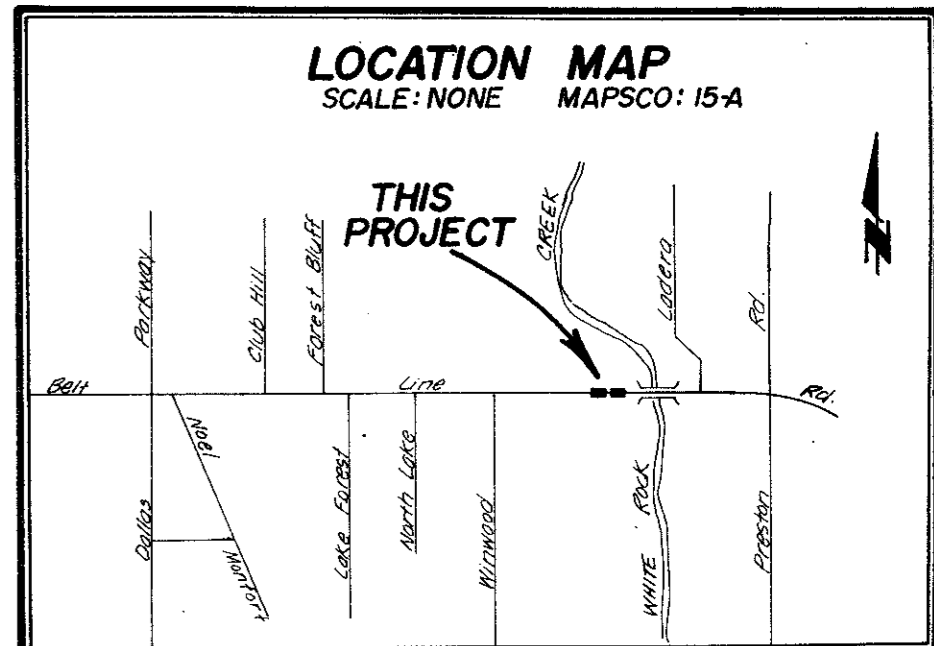

STD. W.D.B.M. On North Side Of South Bridge Over White Rock Creek On Belt Line Rd. ELEV = 563.10

WASTEWATER METERING STATION						
ADDISON FRANCHISE-BELT LINE						
RD. AT WHITE ROCK CREEK						
DALLAS WATER UTILITIES						
CITY OF DALLAS, TEXAS						
DESIGN	DRAWN	DATE	SCALE	NOTES	FILE	NO.
TIDWELL	G. TERRY	AUG, 1982	1" = 20' Hor. 1" = 6' Vert.	BRISTOW 746-08	411Q	1960A

13A