


Maud S. McEntire, Oct. 13, 1970
 15' x 20' Sani. Sew. Main Esmt. from Sta. 18+50 to 34+60.
 Abst. 157
 Temp. Working Space Granted as Shown
 See Instrument for any and all special conditions
 C.O. ~ 70-4391
 Vol. ~ 70206 Pg. ~ 0691 Oct. 22, 1970

Oaks North Add.
 411Q-1960 Sh. 47, 48

STA.	LT.	RT.	SIZE	VARIETY
13+32	18"	18"	18"	PECAN
14+06	16"	15"	15"	PECAN
17+08	15"	15"	15"	ELM
17+41	11"	12"	12"	PECAN
(Sta. 18+40-22+35) Dist. from E. 1/4 Sec. 1				
18+59	2'	31'	24"	PECAN
18+70			16"	BOIS D'ARC
18+88			19"	PECAN
18+90			12"	PECAN
18+14	18"	7.8'	24"	PECAN
18+22	1'		8"	PECAN
18+84			10"	BOIS D'ARC
19+08	5'		24"	PECAN
20+38	2.8'		8"	PECAN
20+51	20"		24"	ELM
20+89	5'	4'	8"	BOIS D'ARC
20+89			6"	PECAN
20+75	18"		24"	PECAN
20+88	1'		12"	HACKBERRY
20+92			15"	PECAN
21+00			24"	PECAN
21+26			24"	PECAN
21+32	12'	2'	8"	PECAN
21+39	4'		8"	PECAN
21+51	2'		8"	HACKBERRY
21+70			20"	PECAN
21+78	32'		24"	PECAN
21+86	24"		24"	HACKBERRY
21+86	17'		17"	PECAN
22+00	9'		30"	PECAN
22+15			15"	PECAN
22+16	9'		24"	PECAN
22+35	17'		15"	PECAN
22+35	17'		17"	PECAN

Water in Cal
 7-14-64
 Water at Hand &
 Billings
 11-17-70
 Sewer in Crub
 12-2-70

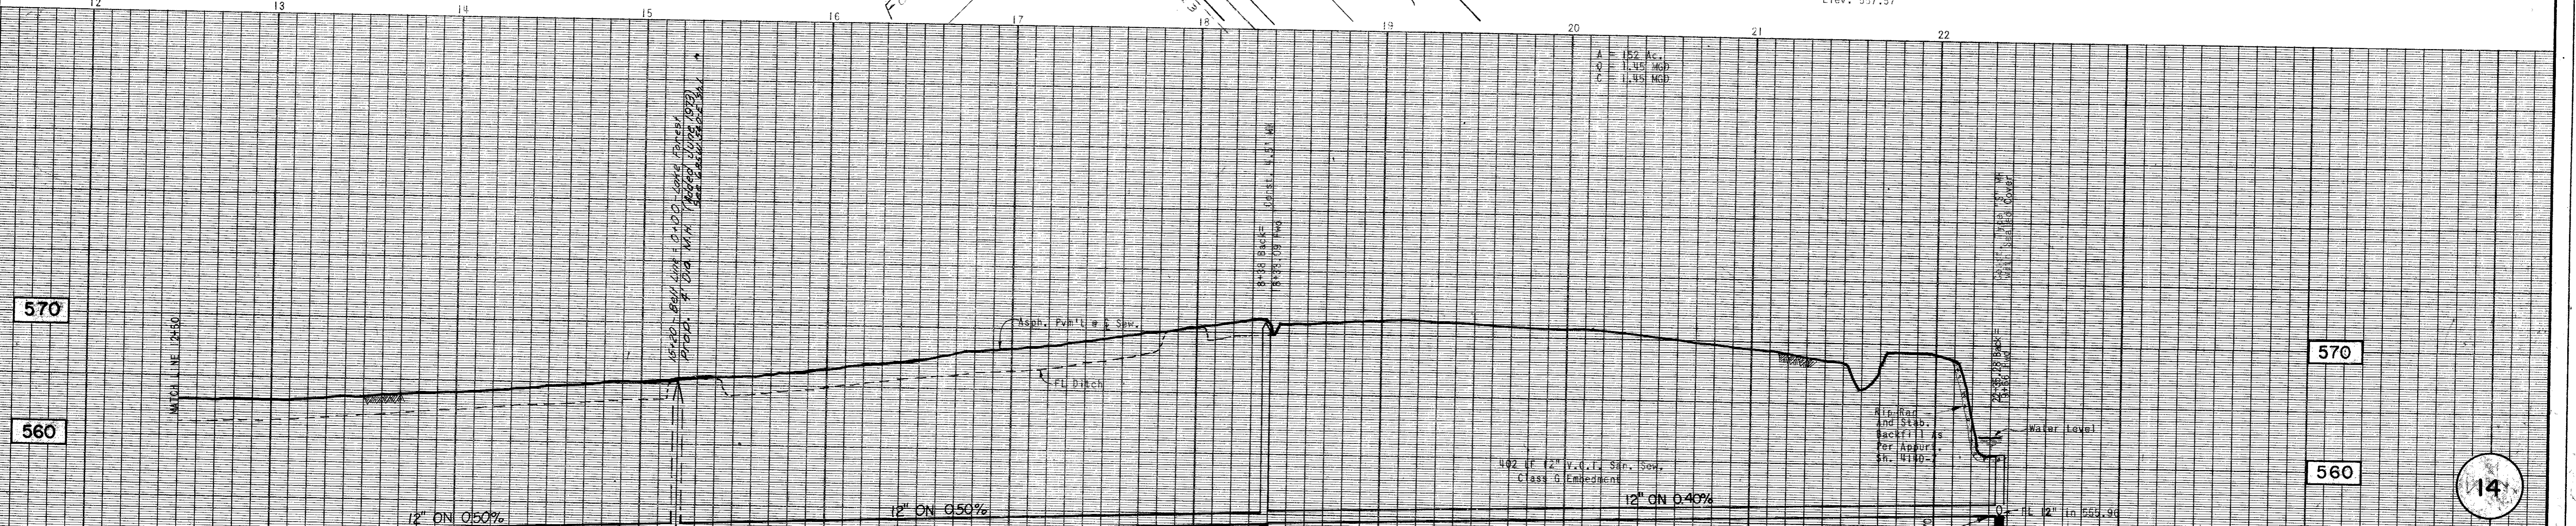

PROJECT: BELL BRANCH SANITARY SEWER FROM WHITE ROCK CREEK TO NOELL RD. DESIGN BY: <i>Halter F. Albritton</i> DATE 11-14-70 R.O.W. APPROVED: <i>[Signature]</i> DATE 10-27-70 ENGINEER OF DESIGN: <i>[Signature]</i> DATE 12-2-70 WATER UTILITIES DEPT. DATE 12-2-70 CONTRACT NO. 70-192-P ~ Culum ~ 10-14-70		ALBRITTON & ASSOCIATES, INC. CONSULTING ENGINEERS 404 U.C.C. BLDG. 741-4884 DALLAS, TEXAS 75207 BY: <i>Halter F. Albritton P.E.</i>		DALLAS WATER UTILITIES DEPT. CITY OF DALLAS, TEXAS <table border="1"> <tr> <th>DESIGN</th> <th>DRAWN</th> <th>DATE</th> <th>SCALE</th> <th>NOTES</th> <th>FILE</th> <th>NO.</th> </tr> <tr> <td>G.W.F.</td> <td>M.J.E.</td> <td>Sept, 1970</td> <td>1" = 40' H 1" = 6' V</td> <td></td> <td></td> <td></td> </tr> </table>		DESIGN	DRAWN	DATE	SCALE	NOTES	FILE	NO.	G.W.F.	M.J.E.	Sept, 1970	1" = 40' H 1" = 6' V			
DESIGN	DRAWN	DATE	SCALE	NOTES	FILE	NO.													
G.W.F.	M.J.E.	Sept, 1970	1" = 40' H 1" = 6' V																

NOTE:
 From 18+50 to 34+53, construction of sanitary sewer is subject to the special terms and conditions of the Maud S. McEntire easement. Contractor should also be aware of the agreement between developer and Maud S. McEntire concerning the protection of trees and shrubbery.

BENCH MARK:
 North End of Conc. Headwall, East Side of Winwood Lane, 175' South of Belt Line Road. Elev. 557.57