


IRRIGATION GENERAL NOTES (APPLY TO ALL SHEETS):
 - REFER TO SPECIFICATIONS FOR PROJECT SCOPE OF WORK AND TOWN OF ADDISON SPECIFICATIONS.
 - PROVIDE IRRIGATION SLEEVE(S) AND GROUND BOX AS DETAILED WHERE MEDIAN PAVING IS EXTENDED BEYOND EXISTING LIMITS. REFERENCE REMOVAL AND LAYOUT PLANS FOR LIMITS.
 - 12" SPACING ON TUBING.
 - 0.9 GPH EMITTERS ON 12" CENTERS (CAN GO TO .6 GPH IF NEEDED).
 - BURY THE TUBING 3" UNLESS EXISTING TREES INTERFERE.
 - LAY TUBING ON SURFACE, PINNED DOWN UNDER EXISTING TREES.

- LEGEND**
- EXISTING TRAFFIC SIGNAL POLE
 - ⊙ EXISTING LIGHT POLE
 - △ EXISTING IRRIGATION STATION VALVE BOX
 - ▲ EXISTING IRRIGATION QUICK COUPLER VALVE BOX
 - ☁ EXISTING TREE TO REMAIN (CHINESE PISTACHE UNLESS OTHERWISE NOTED)
 - ◐ EXISTING CONCRETE MEDIAN NOSE
 - VB EXISTING VALVE BOX
 - MH EXISTING MANHOLE
 - TELE MH EXISTING TELEPHONE MANHOLE
 - Ⓜ EXISTING IRRIGATION METER
 - ⊙ EXISTING IRRIGATION CONTROLLER
 - ⊕ EXISTING IRRIGATION BACKFLOW ASSEMBLY
 - ~ EXISTING IRRIGATION SLEEVE FOR CONTROL WIRES
 - EXISTING IRRIGATION WATER MAIN
 - ROADWAY LIGHT
 - [Pattern] MINIATURE WEeping CRAPE MYRTLE
 - [Pattern] MOON BAY NANDINA
 - [Pattern] STELLA D'ORO DAYLILY
 - [Pattern] THE FAIRY ROSE
 - [Pattern] MEDIAN PAVING

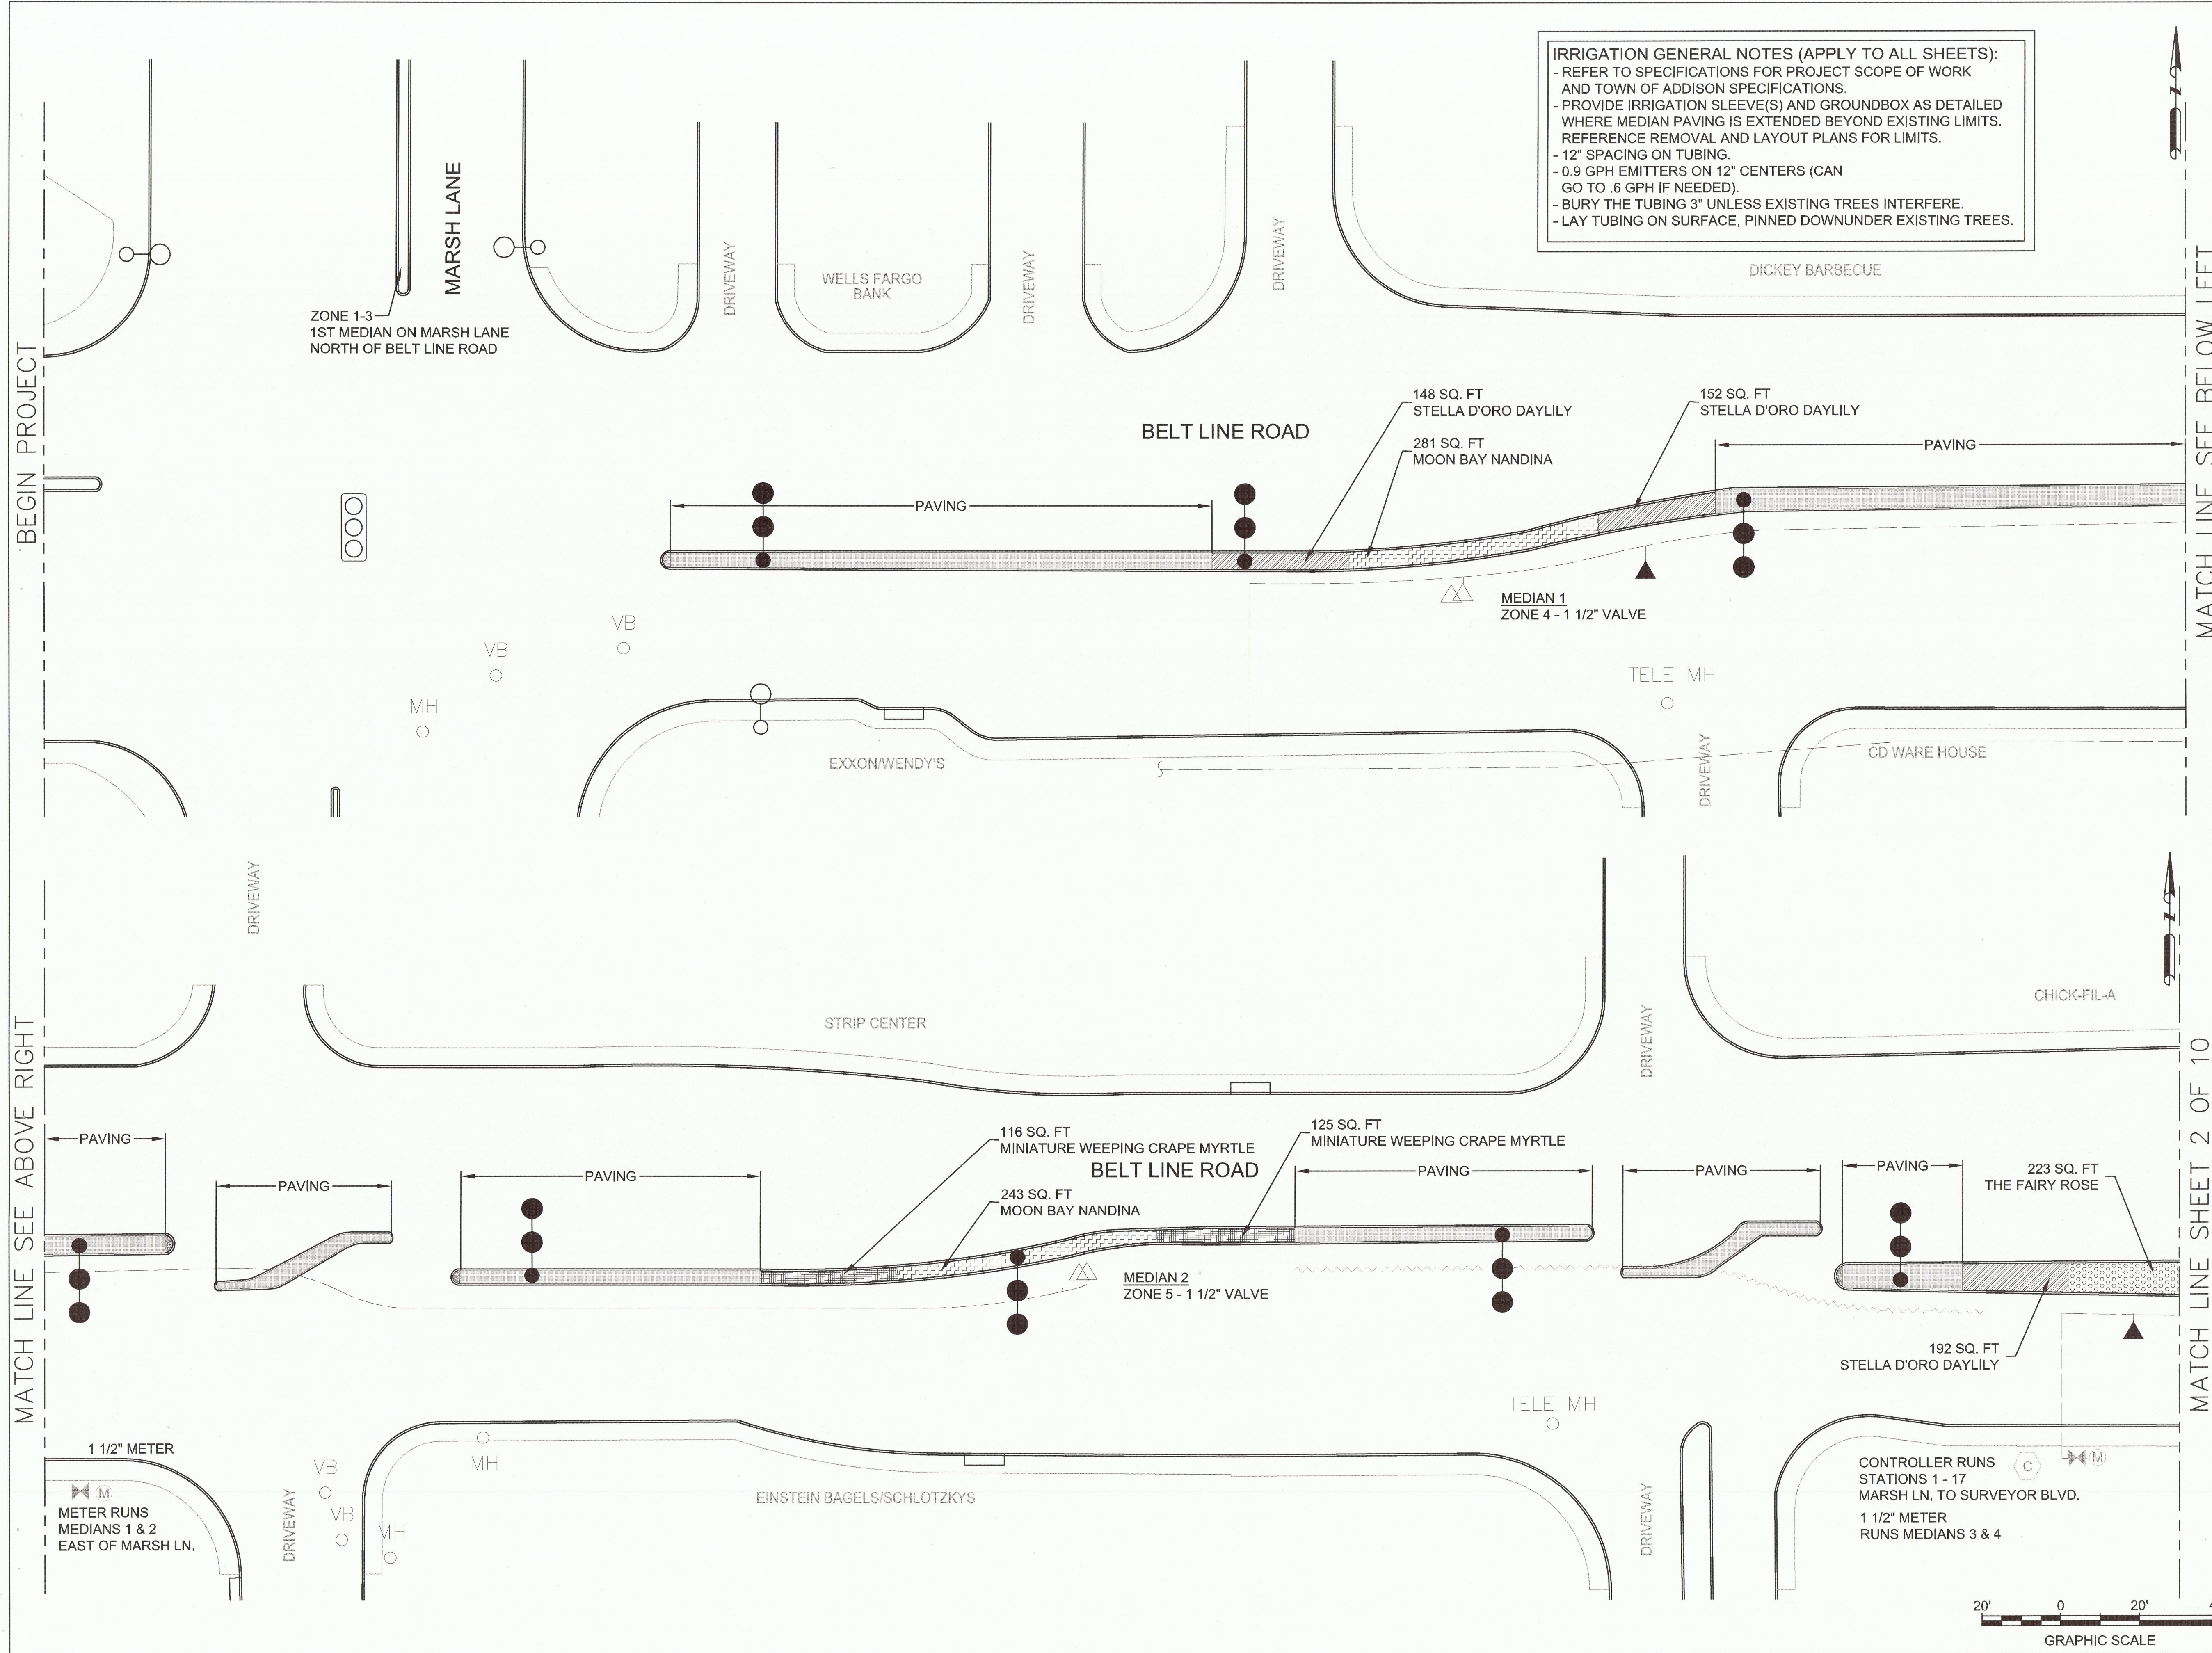

February 25, 2011


NO.	DATE	REVISION	APPROV.

HNTB ARCHITECTS ENGINEERS PLANNERS
 The HNTB Companies - TBP# Firm No. 420
 2001 BRYAN STREET, SUITE 100
 DALLAS, TEXAS 75201 (214) 748-8400

BELT LINE ROAD MEDIAN
 MARSH LANE TO DALLAS N. TOLLWAY
 LANDSCAPE & IRRIGATION PLANS

TOWN OF ADDISON, TEXAS

DESIGN AF	DRAWN BB	DATE	SCALE	HNTB NO.	SHEET NO.
CHECK BR	CHECK TK	25-Feb-11		48564	31

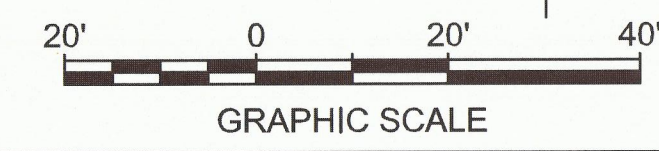

ISSUED FOR CONSTRUCTION - 6/1/11