


MATCH LINE SHEET 1 OF 10

MATCH LINE SEE ABOVE RIGHT

MATCH LINE SEE BELOW LEFT

MATCH LINE SHEET 3 OF 10

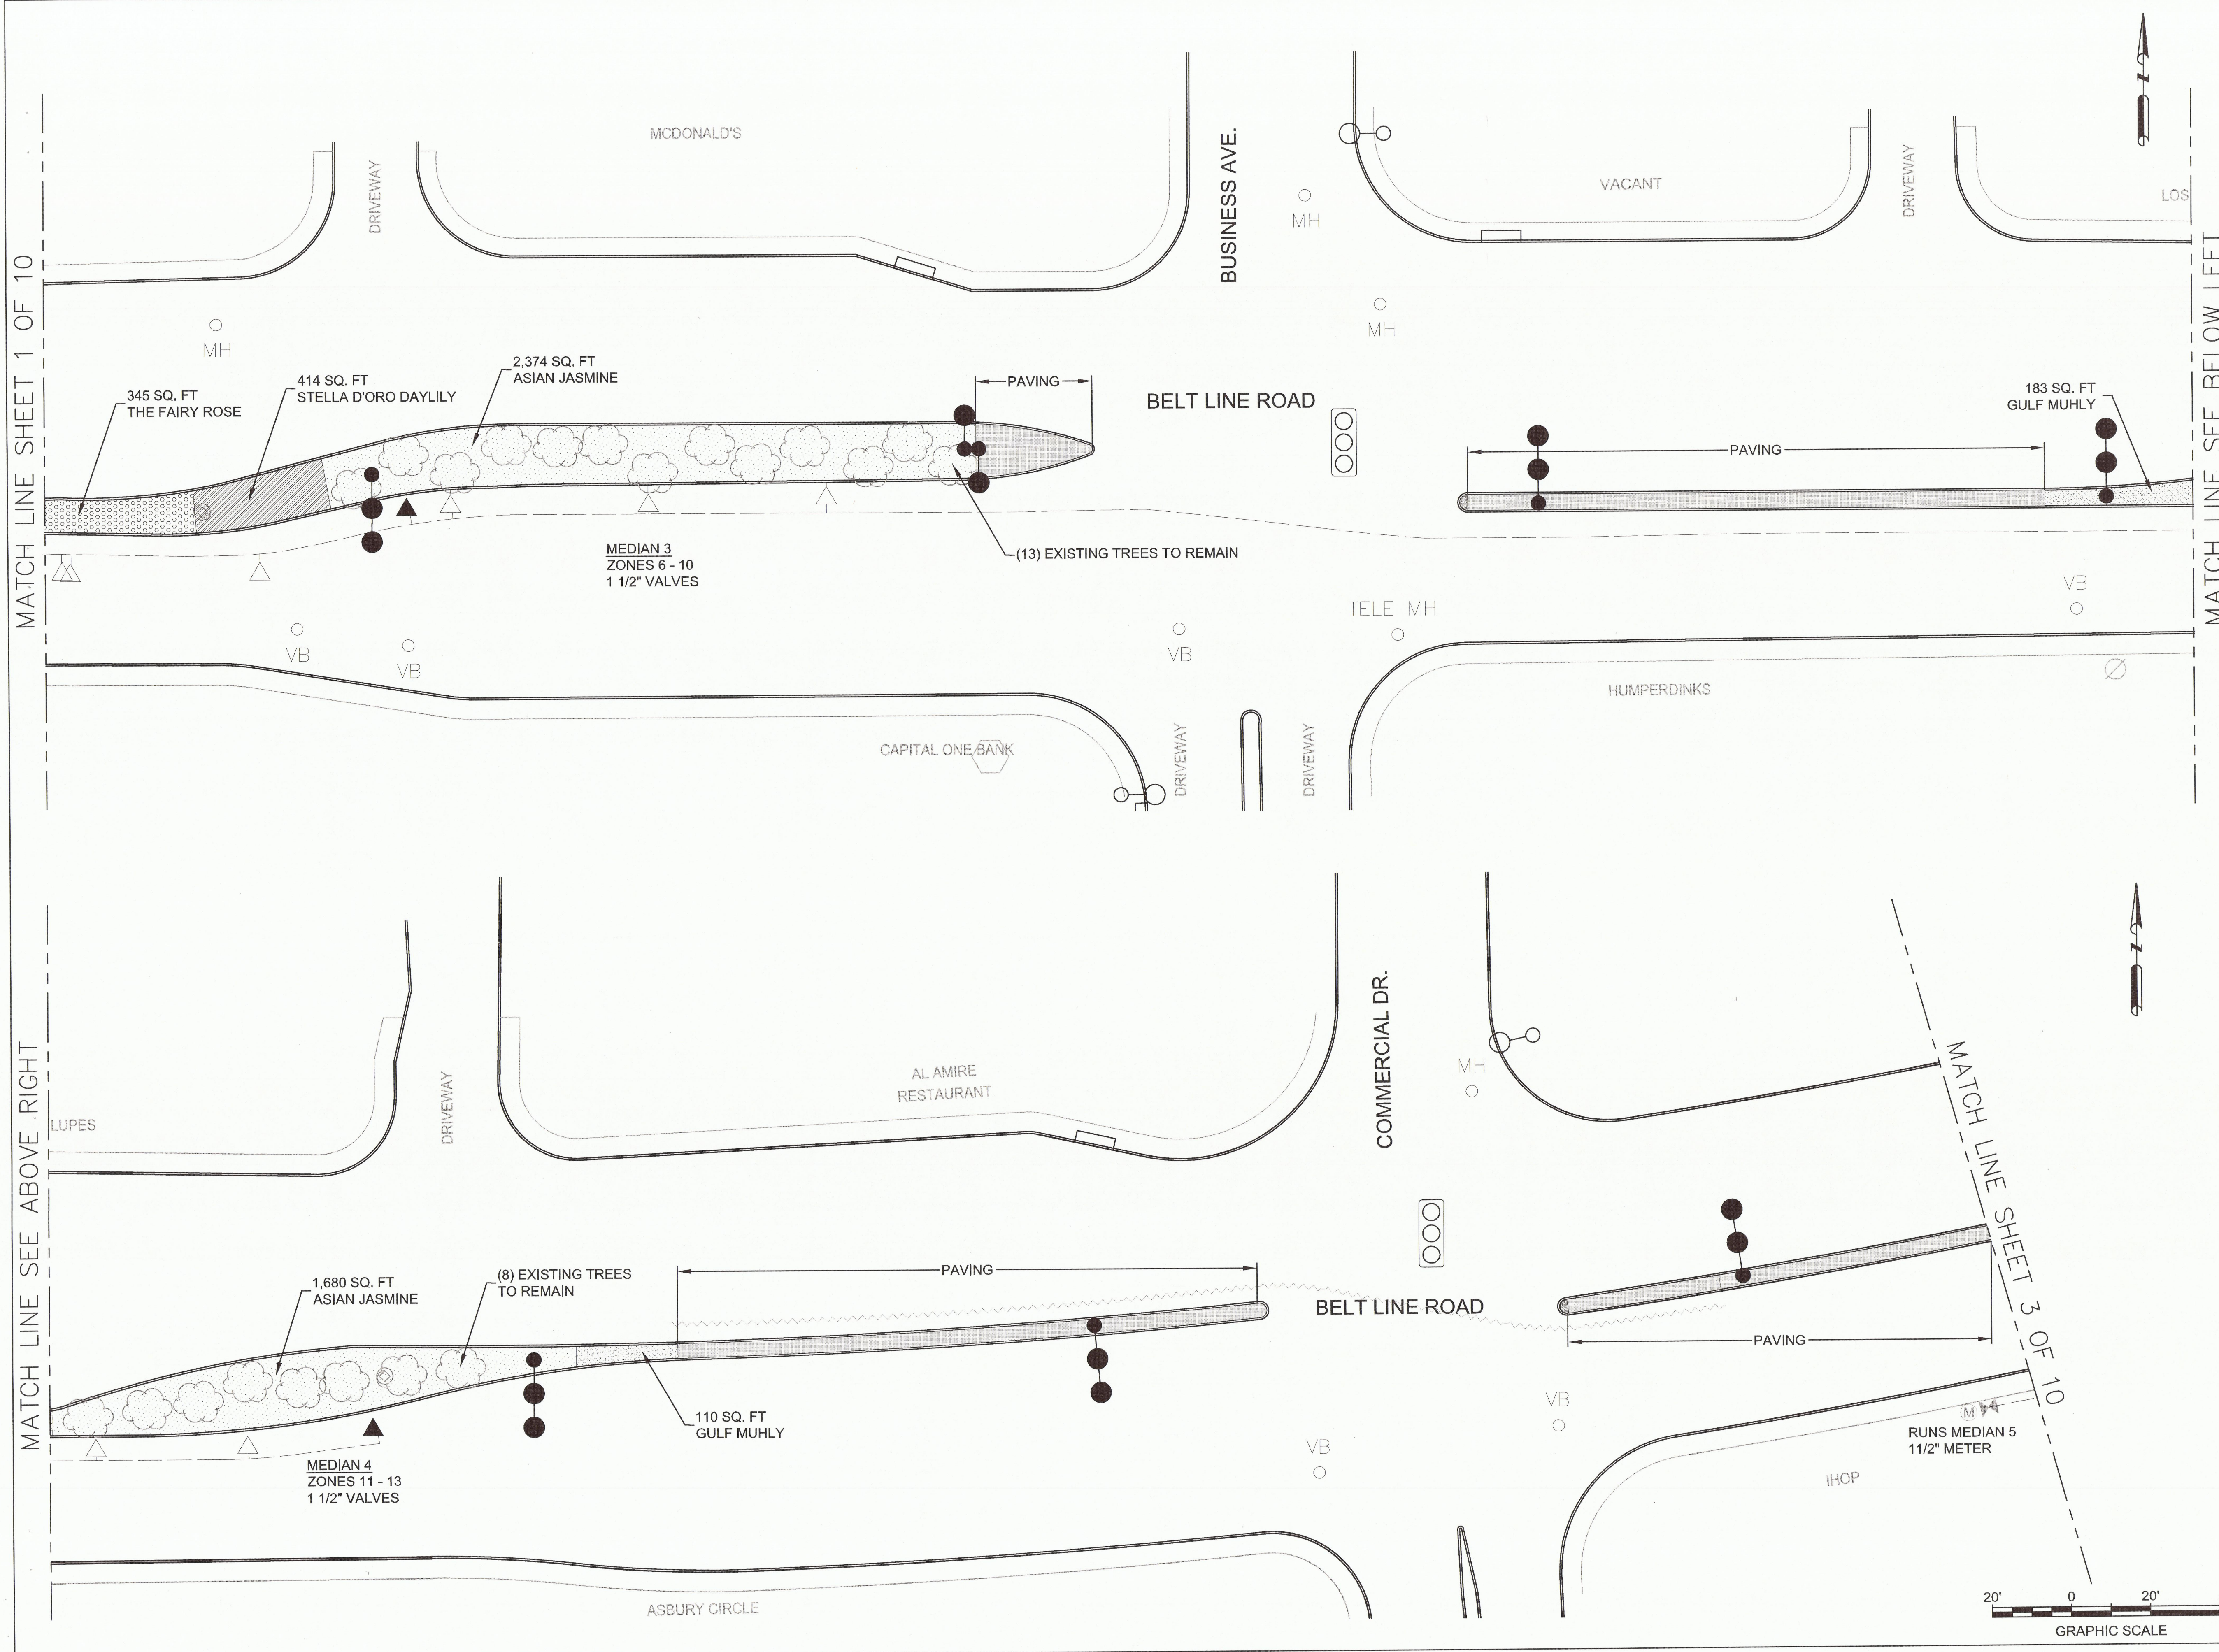

- LEGEND**
- EXISTING TRAFFIC SIGNAL POLE
 - ⊙ EXISTING LIGHT POLE
 - △ EXISTING IRRIGATION STATION VALVE BOX
 - ▲ EXISTING IRRIGATION QUICK COUPLER VALVE BOX
 - ☁ EXISTING TREE TO REMAIN (CHINESE PISTACHE UNLESS OTHERWISE NOTED)
 - ◐ EXISTING CONCRETE MEDIAN NOSE
 - VB EXISTING VALVE BOX
 - MH EXISTING MANHOLE
 - TELE MH EXISTING TELEPHONE MANHOLE
 - ⊙ EXISTING IRRIGATION METER
 - ⊙ EXISTING IRRIGATION CONTROLLER
 - ⊕ EXISTING IRRIGATION BACKFLOW ASSEMBLY
 - ~ EXISTING IRRIGATION SLEEVE FOR CONTROL WIRES
 - EXISTING IRRIGATION WATER MAIN
 - ROADWAY LIGHT

- ▨ GULF MUHLY
- ▨ STELLA D'ORO DAYLILY
- ▨ THE FAIRY ROSE
- ▨ ASIAN JASMINE
- ▨ MEDIAN PAVING



February 25, 2011

ISSUED FOR CONSTRUCTION - 6/1/11

NO.	DATE	REVISION	APPROV.

HNTB ARCHITECTS ENGINEERS PLANNERS
The HNTB Companies - T&E Firm No. 420
2001 BRYAN STREET, SUITE 100
DALLAS, TEXAS 75201 (214) 748-8400

BELT LINE ROAD MEDIAN
MARSH LANE TO DALLAS N. TOLLWAY
LANDSCAPE & IRRIGATION PLANS

TOWN OF ADDISON, TEXAS

DESIGN AF	DRAWN BB	DATE	SCALE	HNTB NO.	SHEET NO.
CHECK BR	CHECK TK	25-Feb-11		48564	32

