

- LEGEND**
- ⊙ EXISTING TRAFFIC SIGNAL POLE
 - ⊙ EXISTING LIGHT POLE
 - △ EXISTING IRRIGATION STATION VALVE BOX
 - ▲ EXISTING IRRIGATION QUICK COUPLER VALVE BOX
 - ☁ EXISTING TREE TO REMAIN (CHINESE PISTACHE UNLESS OTHERWISE NOTED)
 - ◐ EXISTING CONCRETE MEDIAN NOSE
 - VB EXISTING VALVE BOX
 - MH EXISTING MANHOLE
 - TELE MH EXISTING TELEPHONE MANHOLE
 - ⊙ EXISTING IRRIGATION METER
 - ⊙ EXISTING IRRIGATION CONTROLLER
 - ⊙ EXISTING IRRIGATION BACKFLOW ASSEMBLY
 - ⋯ EXISTING IRRIGATION SLEEVE FOR CONTROL WIRES
 - ⋯ EXISTING IRRIGATION WATER MAIN
 - ROADWAY LIGHT
 - HIGH RISE LIVE OAK
 - ▨ MOON BAY NANDINA
 - ▨ MINIATURE WEeping CRAPE MYRTLE
 - ▨ GULF MUHLY
 - ▨ ASIAN JASMINE
 - ▨ THE FAIRY ROSE
 - ▨ MEDIAN PAVING



February 25, 2011


NO.	DATE	REVISION	APPROV.

HNTB ARCHITECTS ENGINEERS PLANNERS
 The HNTB Companies - TSP# Firm No. 420
 2001 BRYAN STREET, SUITE 100
 DALLAS, TEXAS 75201 (214) 748-8400

BELT LINE ROAD MEDIAN
 MARSH LANE TO DALLAS N. TOLLWAY
 LANDSCAPE & IRRIGATION PLANS

TOWN OF ADDISON, TEXAS

DESIGN	AF	DRAWN	BB	DATE	SCALE	HNTB NO.	SHEET NO.
CHECK	BR	CHECK	TK	25-Feb-11	48564	33	

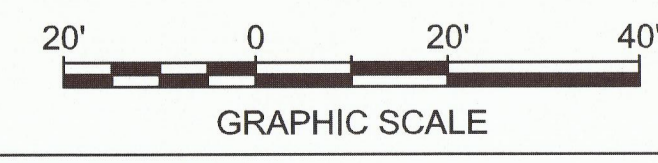

ISSUED FOR CONSTRUCTION - 6/1/11