


MATCH LINE SEE SHEET 4 OF 10

MATCH LINE SEE ABOVE RIGHT

MATCH LINE SEE BELOW LEFT

MATCH LINE SEE SHEET 6 OF 10

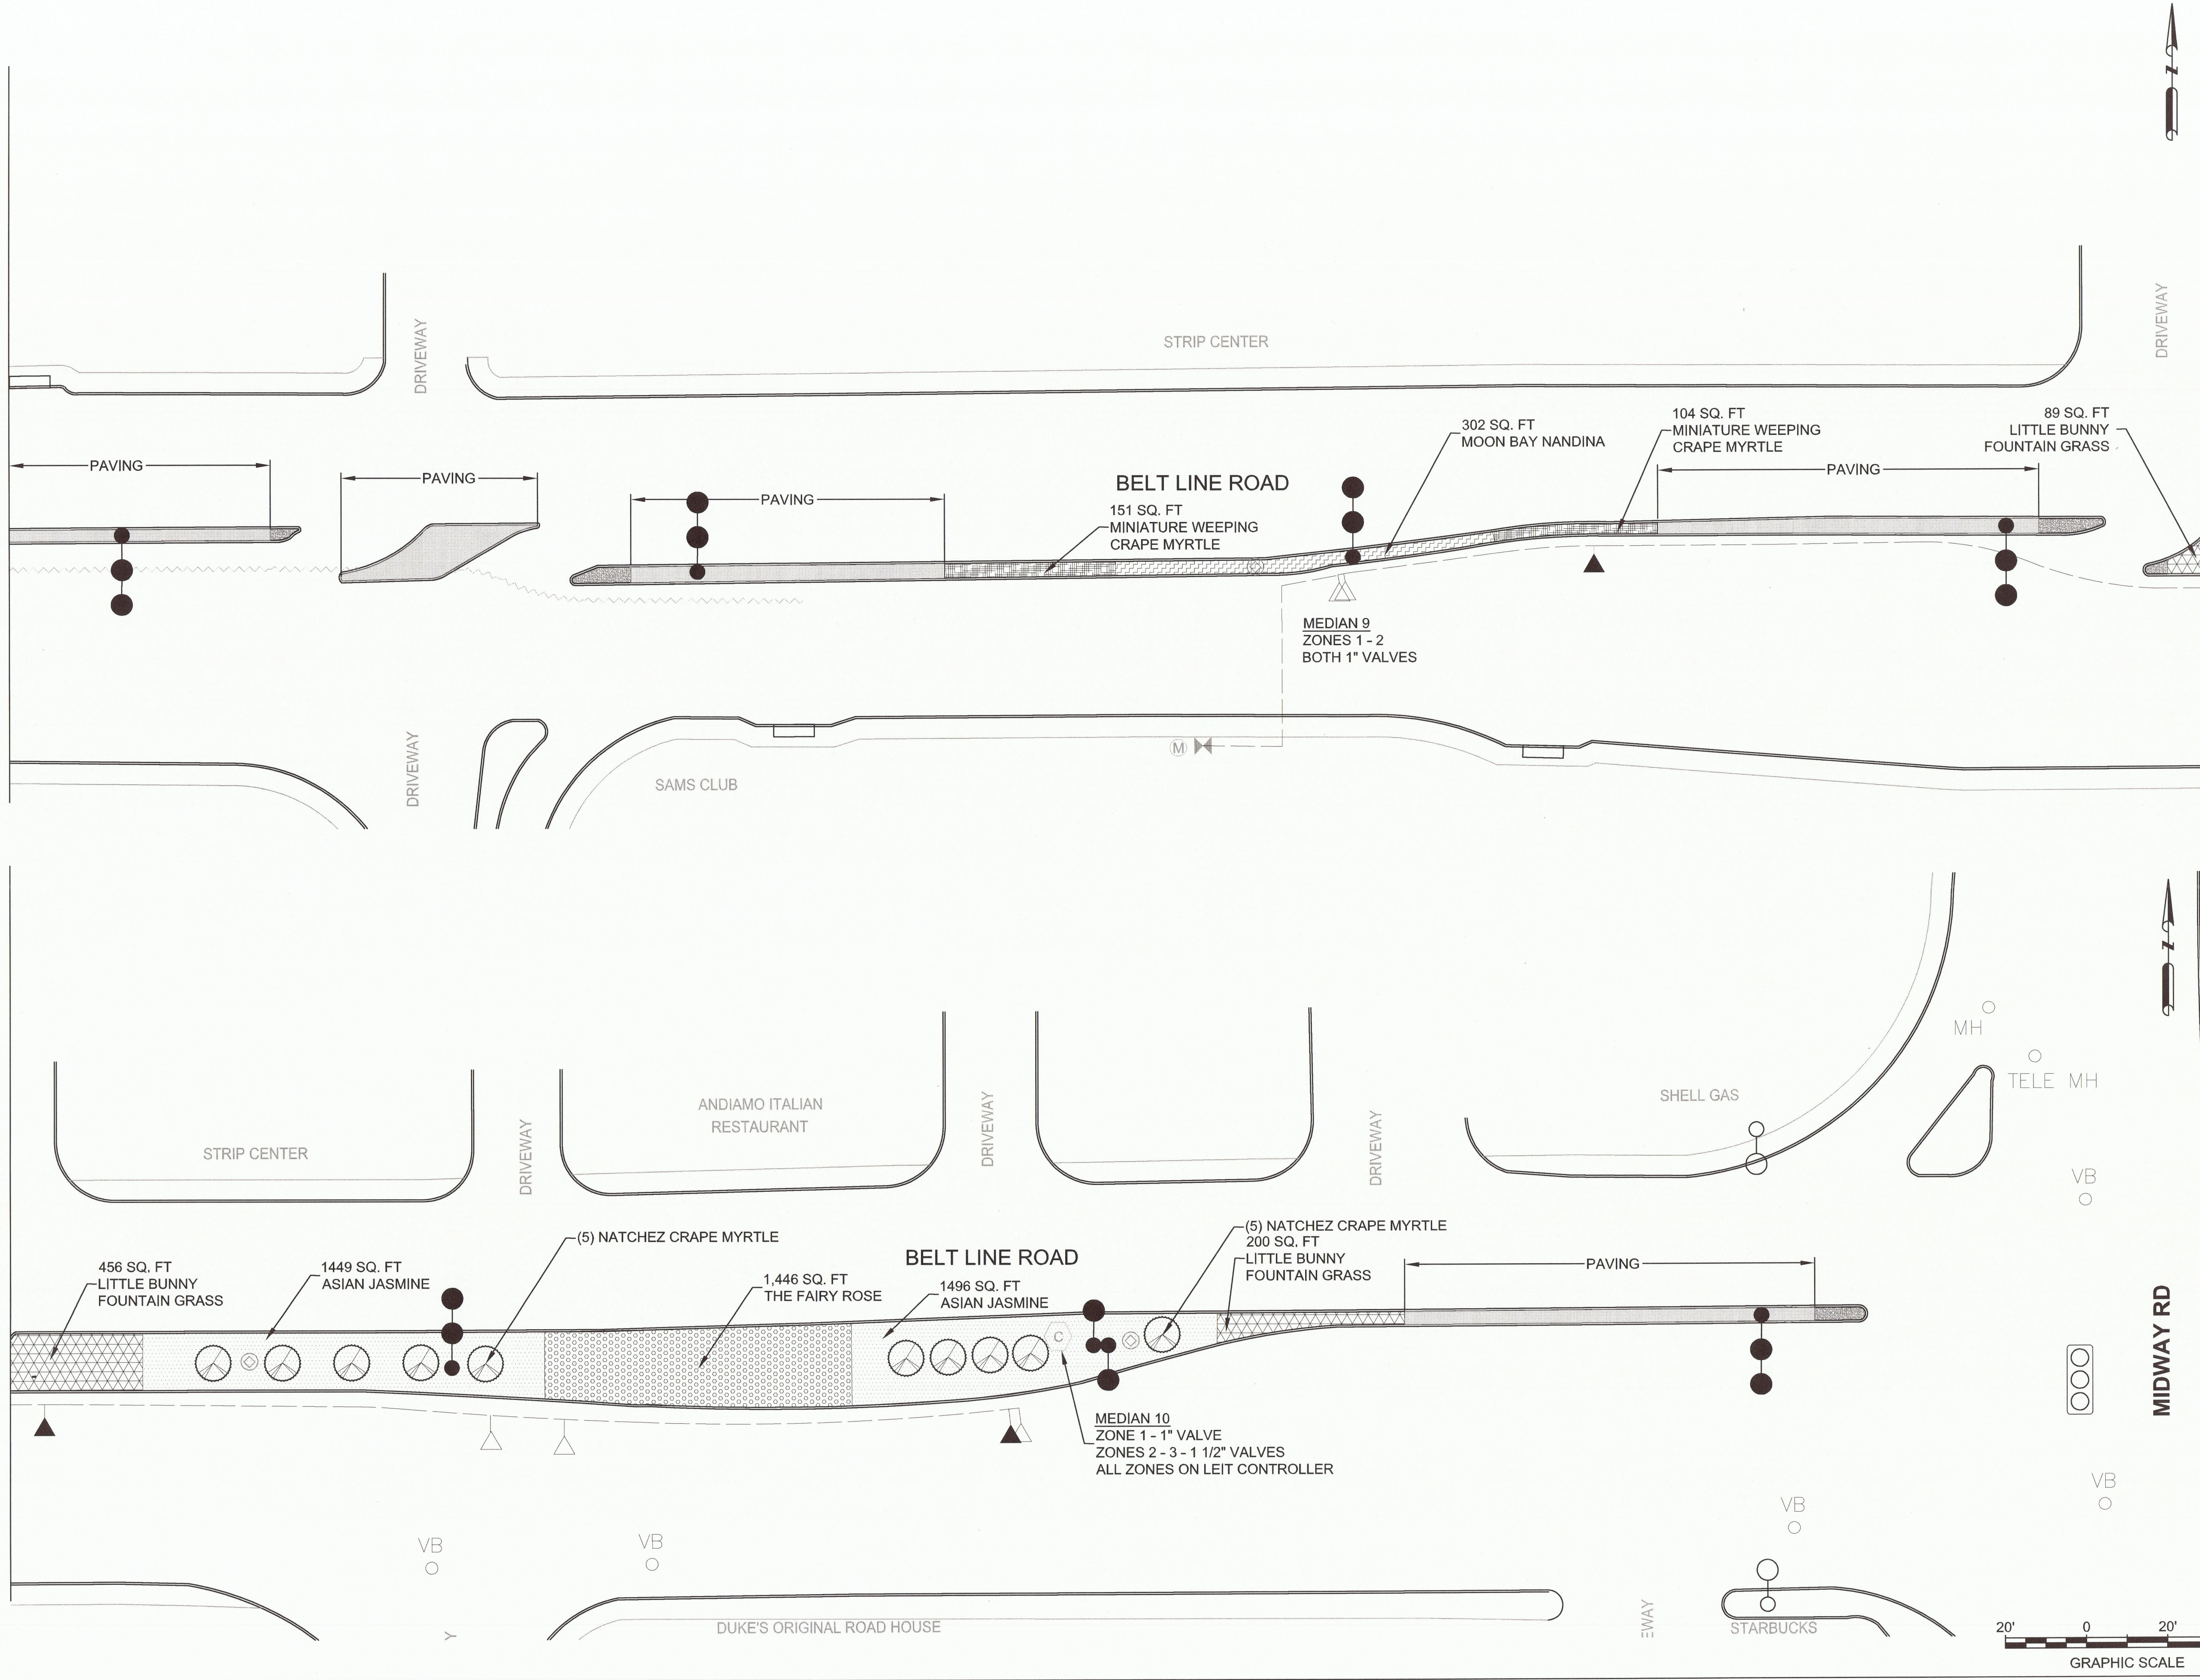

- LEGEND**
- EXISTING TRAFFIC SIGNAL POLE
 - ⊙ EXISTING LIGHT POLE
 - △ EXISTING IRRIGATION STATION VALVE BOX
 - ▲ EXISTING IRRIGATION QUICK COUPLER VALVE BOX
 - ☁ EXISTING TREE TO REMAIN (CHINESE PISTACHE UNLESS OTHERWISE NOTED)
 - ◐ EXISTING CONCRETE MEDIAN NOSE
 - VB EXISTING VALVE BOX
 - MH EXISTING MANHOLE
 - TELE MH EXISTING TELEPHONE MANHOLE
 - Ⓜ EXISTING IRRIGATION METER
 - ⓐ EXISTING IRRIGATION CONTROLLER
 - ⌘ EXISTING IRRIGATION BACKFLOW ASSEMBLY
 - ⋯ EXISTING IRRIGATION SLEEVE FOR CONTROL WIRES
 - EXISTING IRRIGATION WATER MAIN
 - ROADWAY LIGHT
 - ⊗ CRAPE MYRTLE - NATCHEZ
 - ▨ MINIATURE WEEPING CRAPE MYRTLE
 - ▩ MOON BAY NANDINA
 - ▧ 'LITTLE BUNNY' FOUNTAIN GRASS
 - ▤ THE FAIRY ROSE
 - ▦ ASIAN JASMINE
 - ▧ MEDIAN PAVING



February 25, 2011

NO.	DATE	REVISION	APPROV.

HNTB ARCHITECTS ENGINEERS PLANNERS
 The HNTB Companies - TSP# Firm No. 420
 2001 BRYAN STREET, SUITE 100
 DALLAS, TEXAS 75201 (214) 748-8400

BELT LINE ROAD MEDIAN
 MARSH LANE TO DALLAS N. TOLLWAY

LANDSCAPE & IRRIGATION PLANS

TOWN OF ADDISON, TEXAS

DESIGN AF DRAWN BB DATE SCALE HNTB NO. SHEET NO.
 CHECK BR CHECK TK 25-Feb-11 48564 35

ISSUED FOR CONSTRUCTION - 6/1/11

SHEET 5 OF 10

