


MATCH LINE SEE SHEET 5 OF 10

MATCH LINE SEE ABOVE RIGHT

MATCH LINE SEE BELOW LEFT

MATCH LINE SEE SHEET 7 OF 10

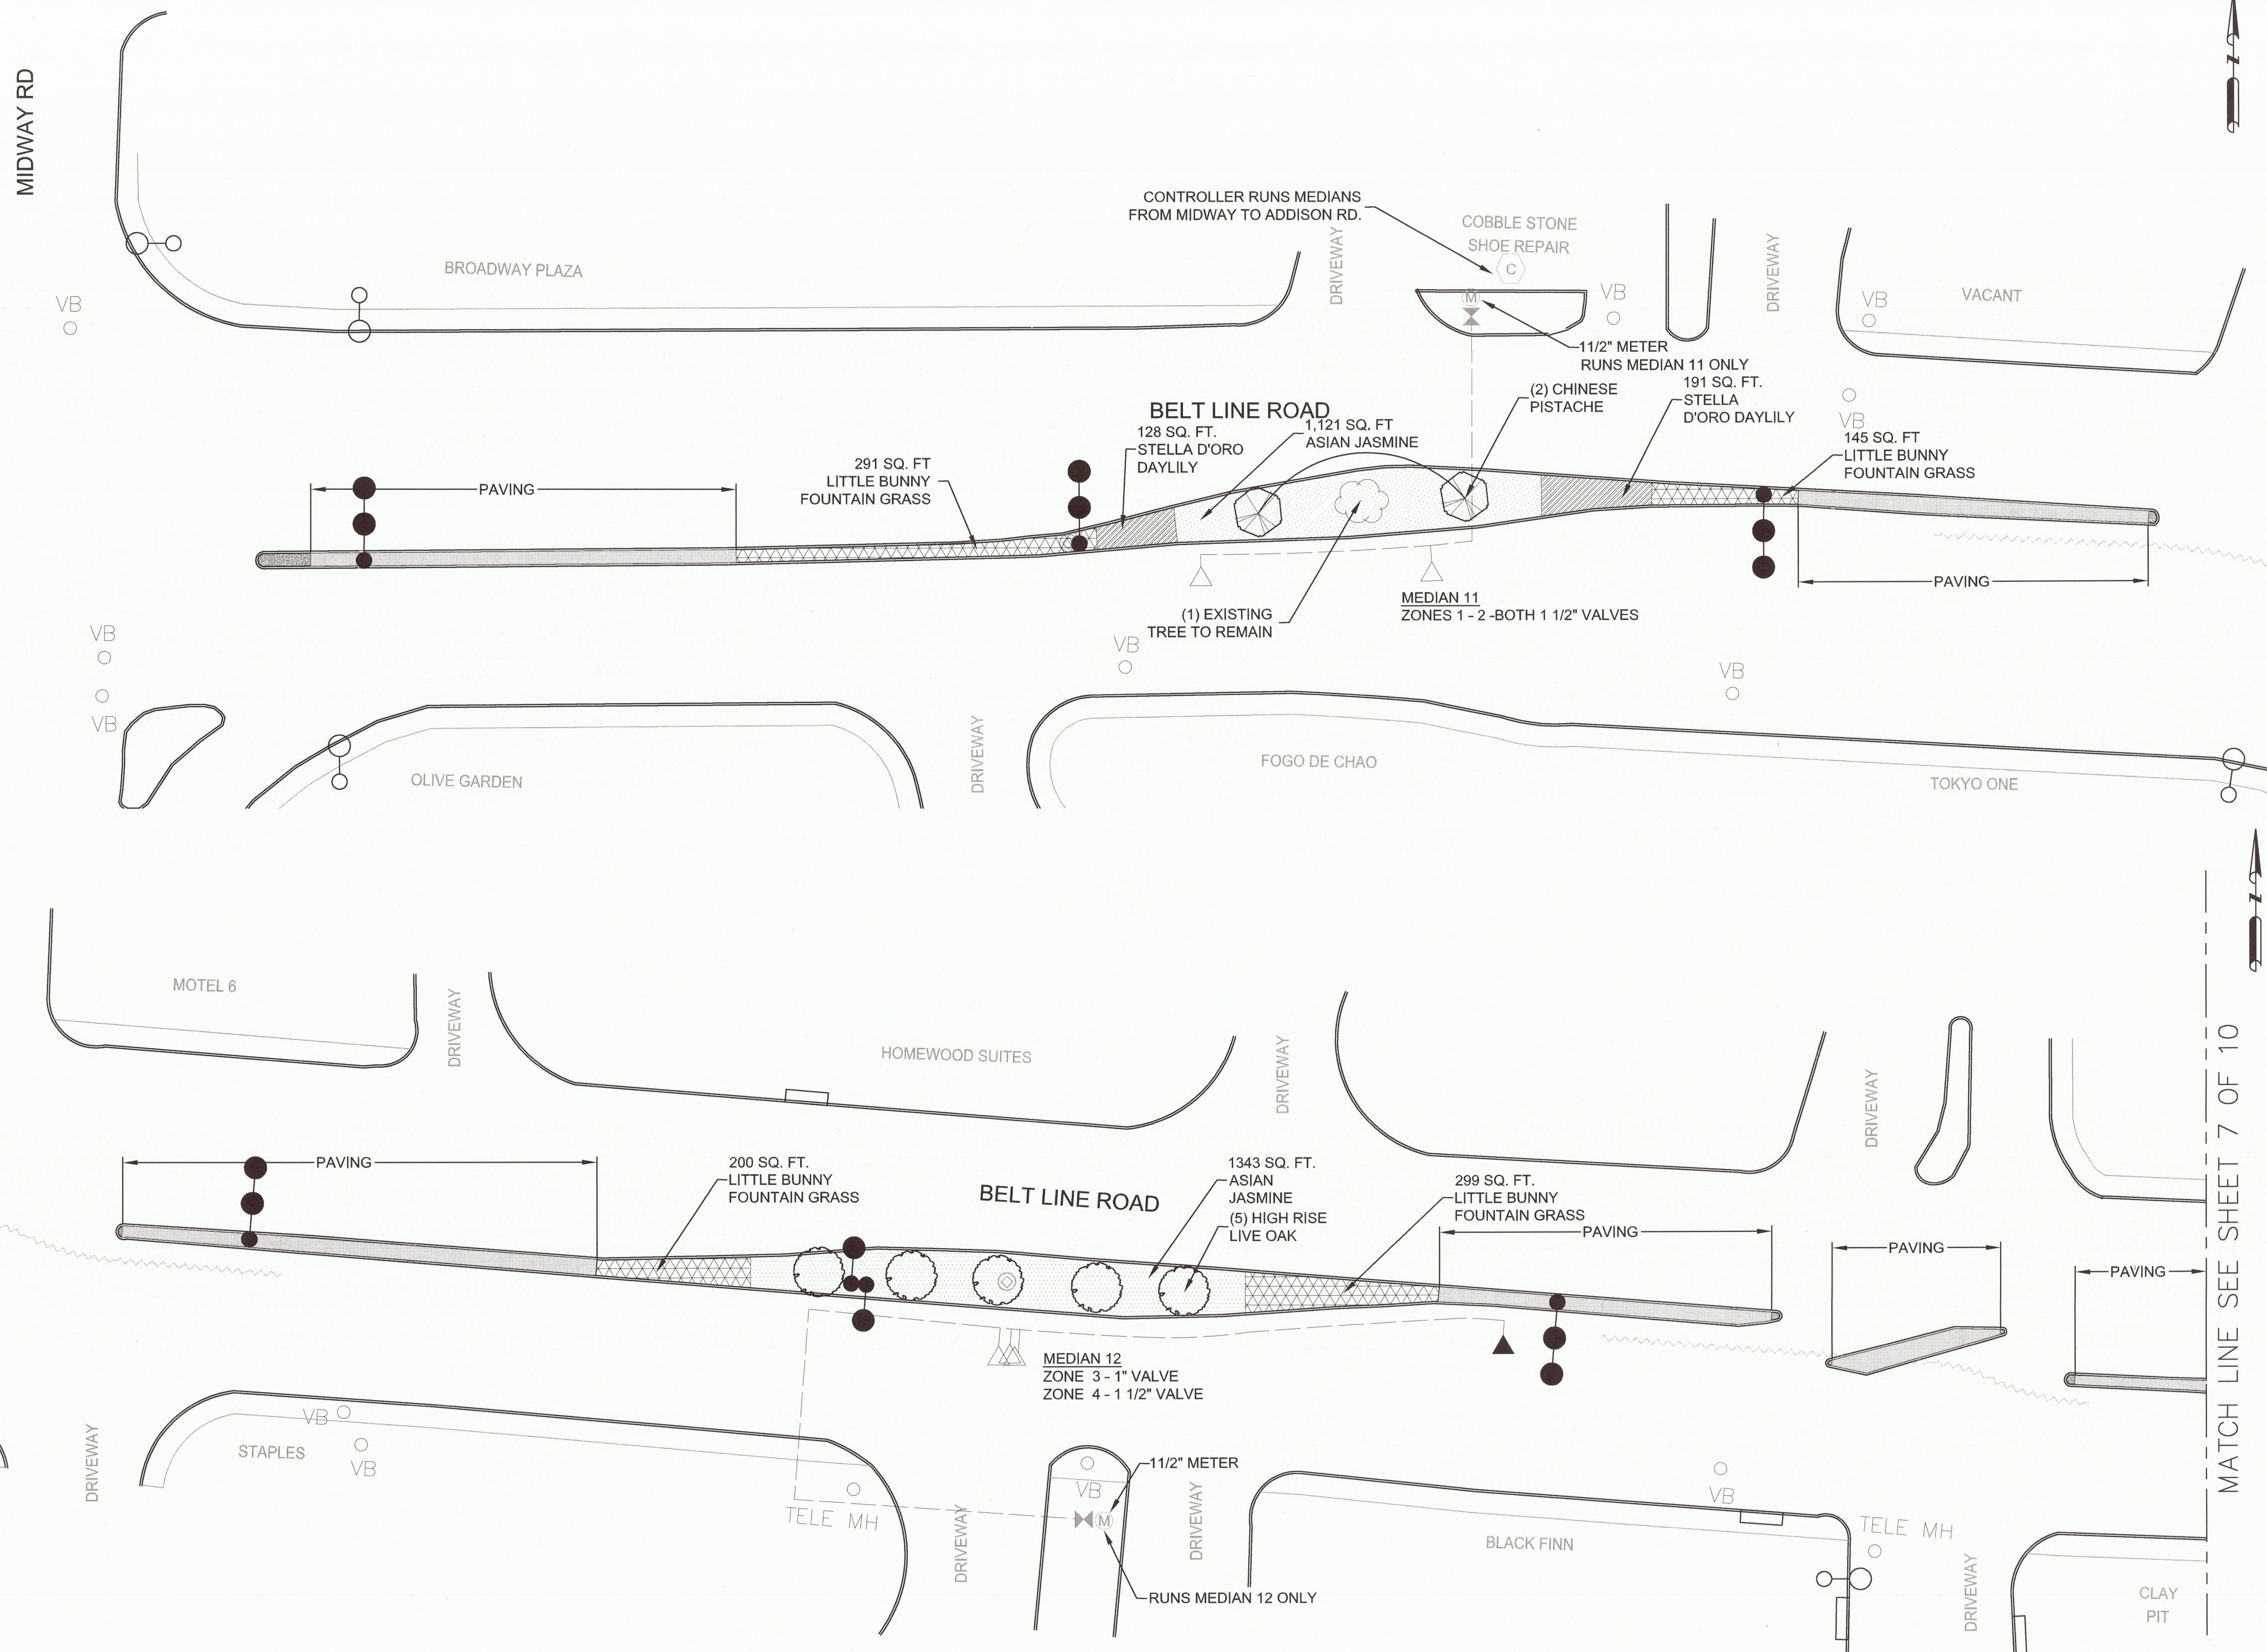

- LEGEND**
- EXISTING TRAFFIC SIGNAL POLE
  - ⊙ EXISTING LIGHT POLE
  - △ EXISTING IRRIGATION STATION VALVE BOX
  - ▲ EXISTING IRRIGATION QUICK COUPLER VALVE BOX
  - ☁ EXISTING TREE TO REMAIN (CHINESE PISTACHE UNLESS OTHERWISE NOTED)
  - ◐ EXISTING CONCRETE MEDIAN NOSE
  - VB EXISTING VALVE BOX
  - MH EXISTING MANHOLE
  - TELE MH EXISTING TELEPHONE MANHOLE
  - ⊙ EXISTING IRRIGATION METER
  - ⊙ EXISTING IRRIGATION CONTROLLER
  - ⊙ EXISTING IRRIGATION BACKFLOW ASSEMBLY
  - ⋯ EXISTING IRRIGATION SLEEVE FOR CONTROL WIRES
  - ⋯ EXISTING IRRIGATION WATER MAIN
  - ROADWAY LIGHT
  - HIGH RISE LIVE OAK
  - ⬡ CHINESE PISTACHE
  - ▨ ASIAN JASMINE
  - ▨ STELLA D'ORO DAYLILY
  - ▨ 'LITTLE BUNNY' FOUNTAIN GRASS
  - ▨ MEDIAN PAVING



February 25, 2011

ISSUED FOR CONSTRUCTION - 6/1/11

NO.	DATE	REVISION	APPROV.

**HNTB** ARCHITECTS ENGINEERS PLANNERS  
The HNTB Companies - TBPE Firm No. 420  
2001 BRYAN STREET, SUITE 100  
DALLAS, TEXAS 75201 (214) 748-8400

**BELT LINE ROAD MEDIAN**  
MARSH LANE TO DALLAS N. TOLLWAY  
LANDSCAPE & IRRIGATION PLANS

TOWN OF ADDISON, TEXAS

DESIGN	AF	DRAWN	BB	DATE	SCALE	HNTB NO.	SHEET NO.
CHECK	BR	CHECK	TK	25-Feb-11		48564	36

