


- LEGEND**
- EXISTING TRAFFIC SIGNAL POLE
  - EXISTING LIGHT POLE
  - EXISTING IRRIGATION STATION VALVE BOX
  - EXISTING IRRIGATION QUICK COUPLER VALVE BOX
  - EXISTING TREE TO REMAIN (CHINESE PISTACHE UNLESS OTHERWISE NOTED)
  - EXISTING CONCRETE MEDIAN NOSE
  - EXISTING VALVE BOX
  - EXISTING MANHOLE
  - EXISTING TELEPHONE MANHOLE
  - EXISTING IRRIGATION METER
  - EXISTING IRRIGATION CONTROLLER
  - EXISTING IRRIGATION BACKFLOW ASSEMBLY
  - EXISTING IRRIGATION SLEEVE FOR CONTROL WIRES
  - EXISTING IRRIGATION WATER MAIN
  - HIGH RISE LIVE OAK
  - MINIATURE WEeping CRAPE MYRTLE
  - ASIAN JASMINE
  - MOONBAY NANDINA
  - 'LITTLE BUNNY' FOUNTAIN GRASS
  - THE FAIRY ROSE
  - MEDIAN PAVING

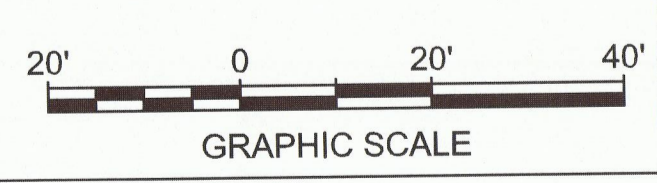

February 25, 2011



NO.	DATE	REVISION	APPROV.
<p><b>HNTB</b> ARCHITECTS ENGINEERS PLANNERS            The HNTB Companies - TSP# Firm No. 420            2001 BRYAN STREET, SUITE 100            DALLAS, TEXAS 75201 (214) 748-8400</p>			
<b>BELT LINE ROAD MEDIAN</b>			
MARSH LANE TO DALLAS N. TOLLWAY			
LANDSCAPE & IRRIGATION PLANS			
SHEET 8 OF 10			
<b>TOWN OF ADDISON, TEXAS</b>			
DESIGN	AF	DRAWN	BB
CHECK	BR	CHECK	TK
DATE	25-Feb-11		SCALE
HNTB NO.	48564		SHEET NO.
			38

ISSUED FOR CONSTRUCTION - 6/1/11