



APPROVED  
 DATE: 9/7/79  
 BY: C.J.Z.  
 PROJECT: BELT LINE SEWER PROFILE  
 SHEET: 1 OF 1

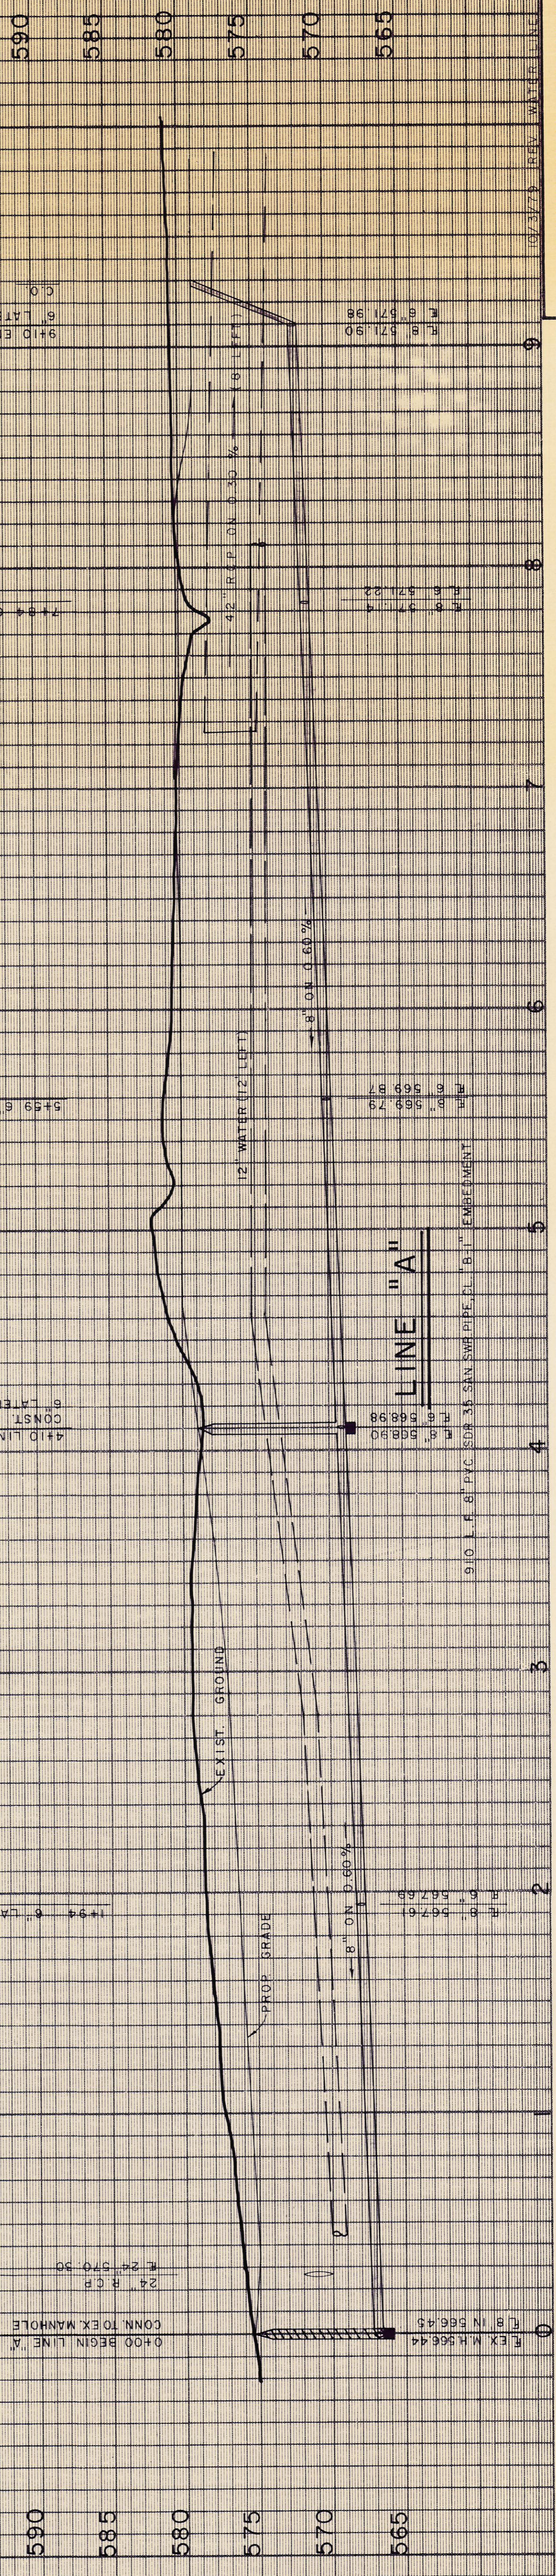

**SANITARY SEWER PROFILE**  
 BELT LINE - MARSH OFFICE PARK  
 ADDISON, TEXAS  
 BROCKETTE / DAVIS / DRAKE, INC.  
 CONSULTING ENGINEERS

DESIGN	DRAWN	DATE	SCALE	NOTES	FILE	NO
C.J.Z.	C.J.Z.	9/7/79	H: 1"=40' V: 1"=6'			C4

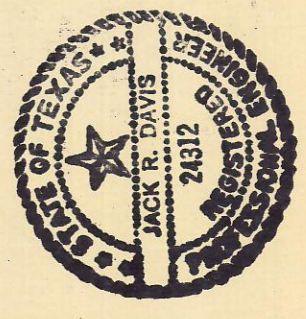

BENCH MARK: "C" ON EAST END OF CONC. HEAD WALL  
 NORTH OF BELT LINE ROAD AND 400' ±  
 WEST OF SOUTHEAST CORNER OF ADDITION.  
 ELEV. 581.91  
 BENCH MARK: RR. SPIKE IN POWER POLE NORTH SIDE  
 BELT LINE ROAD AND 500' ± EAST OF  
 EXISTING MARSH LINE.  
 ELEV. 579.27