


Scale 1" = 50'

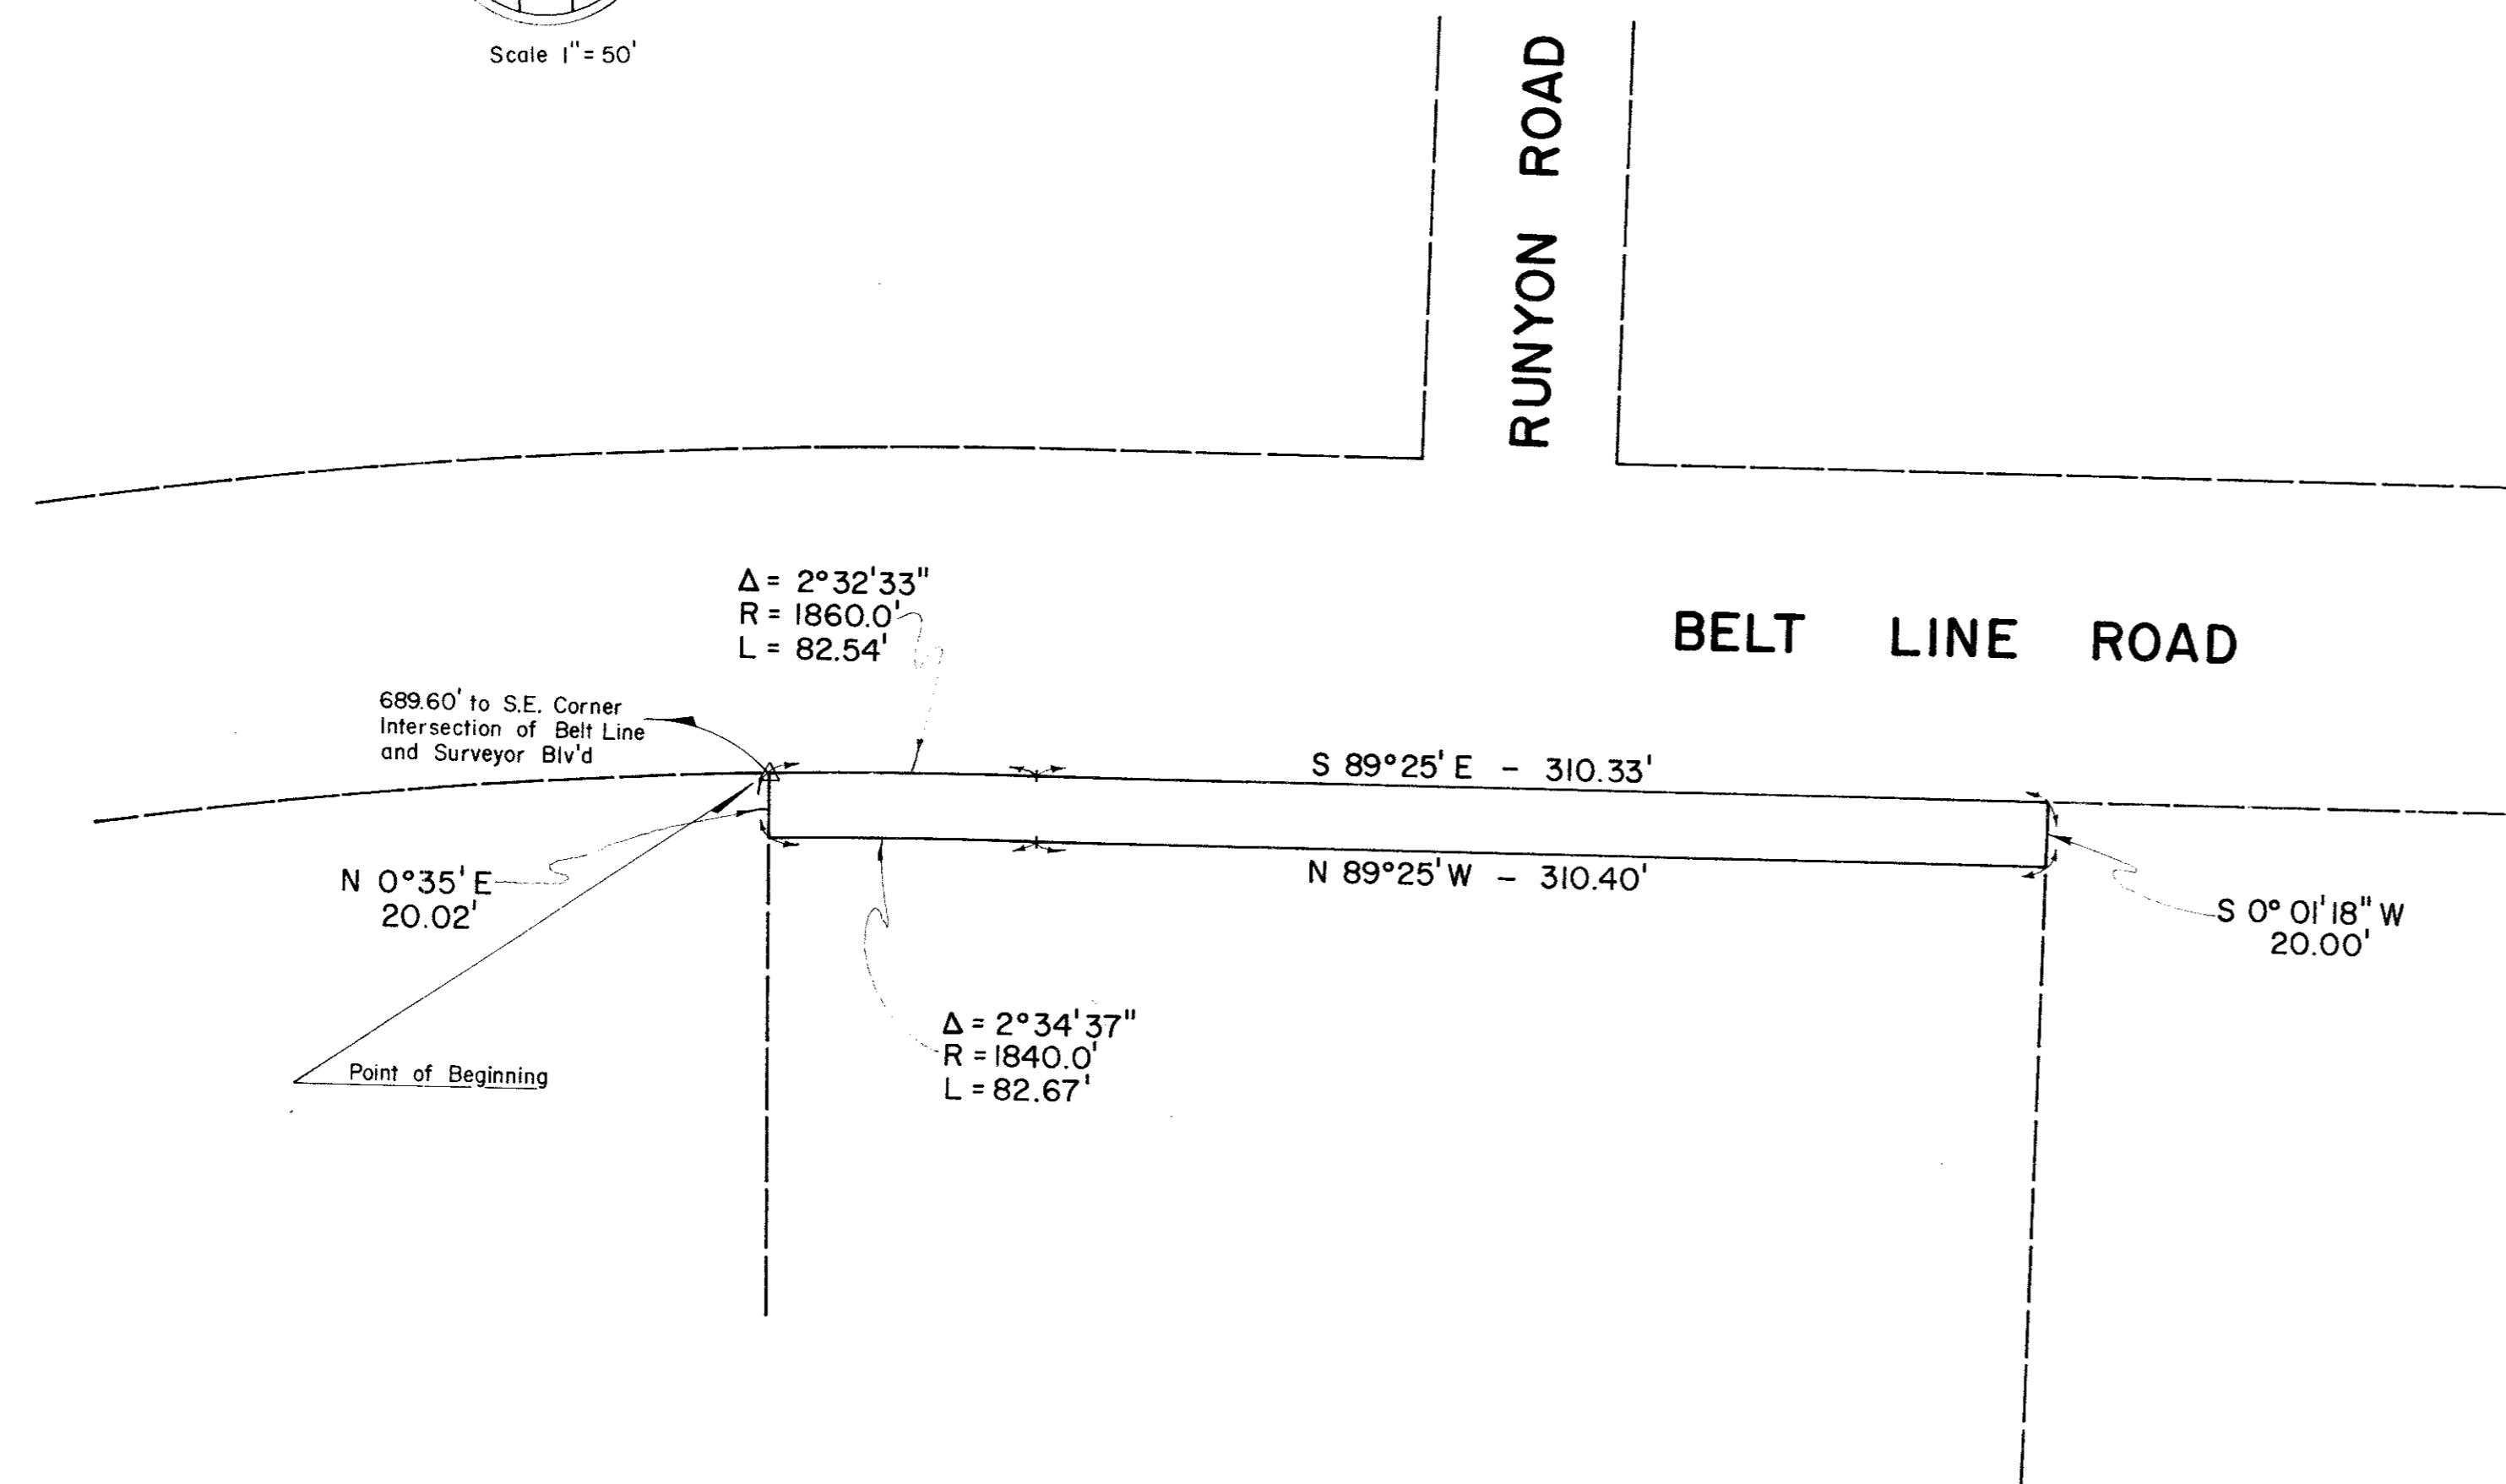

<b>CITY OF ADDISON</b> DALLAS COUNTY, TEXAS		
<b>DRAINAGE AND UTILITY EASEMENT</b>		
<b>EASEMENT "B" OF TRACT B</b>		
<b>GINN, INC., CONSULTING ENGINEERS</b>		
DESIGN	A.C.F.	SCALE 1" = 50'
DRAWN	D.T.S.	DATE JULY, 1980 SHEET 1 OF 1