


SCALE 1" = 40' HORZ.
1" = 4' VERT.

BENCHMARK ELEV 633.56
"1" CUT IN S.W. CORNER OF CONC. SLAB AT MOBILE SITE.

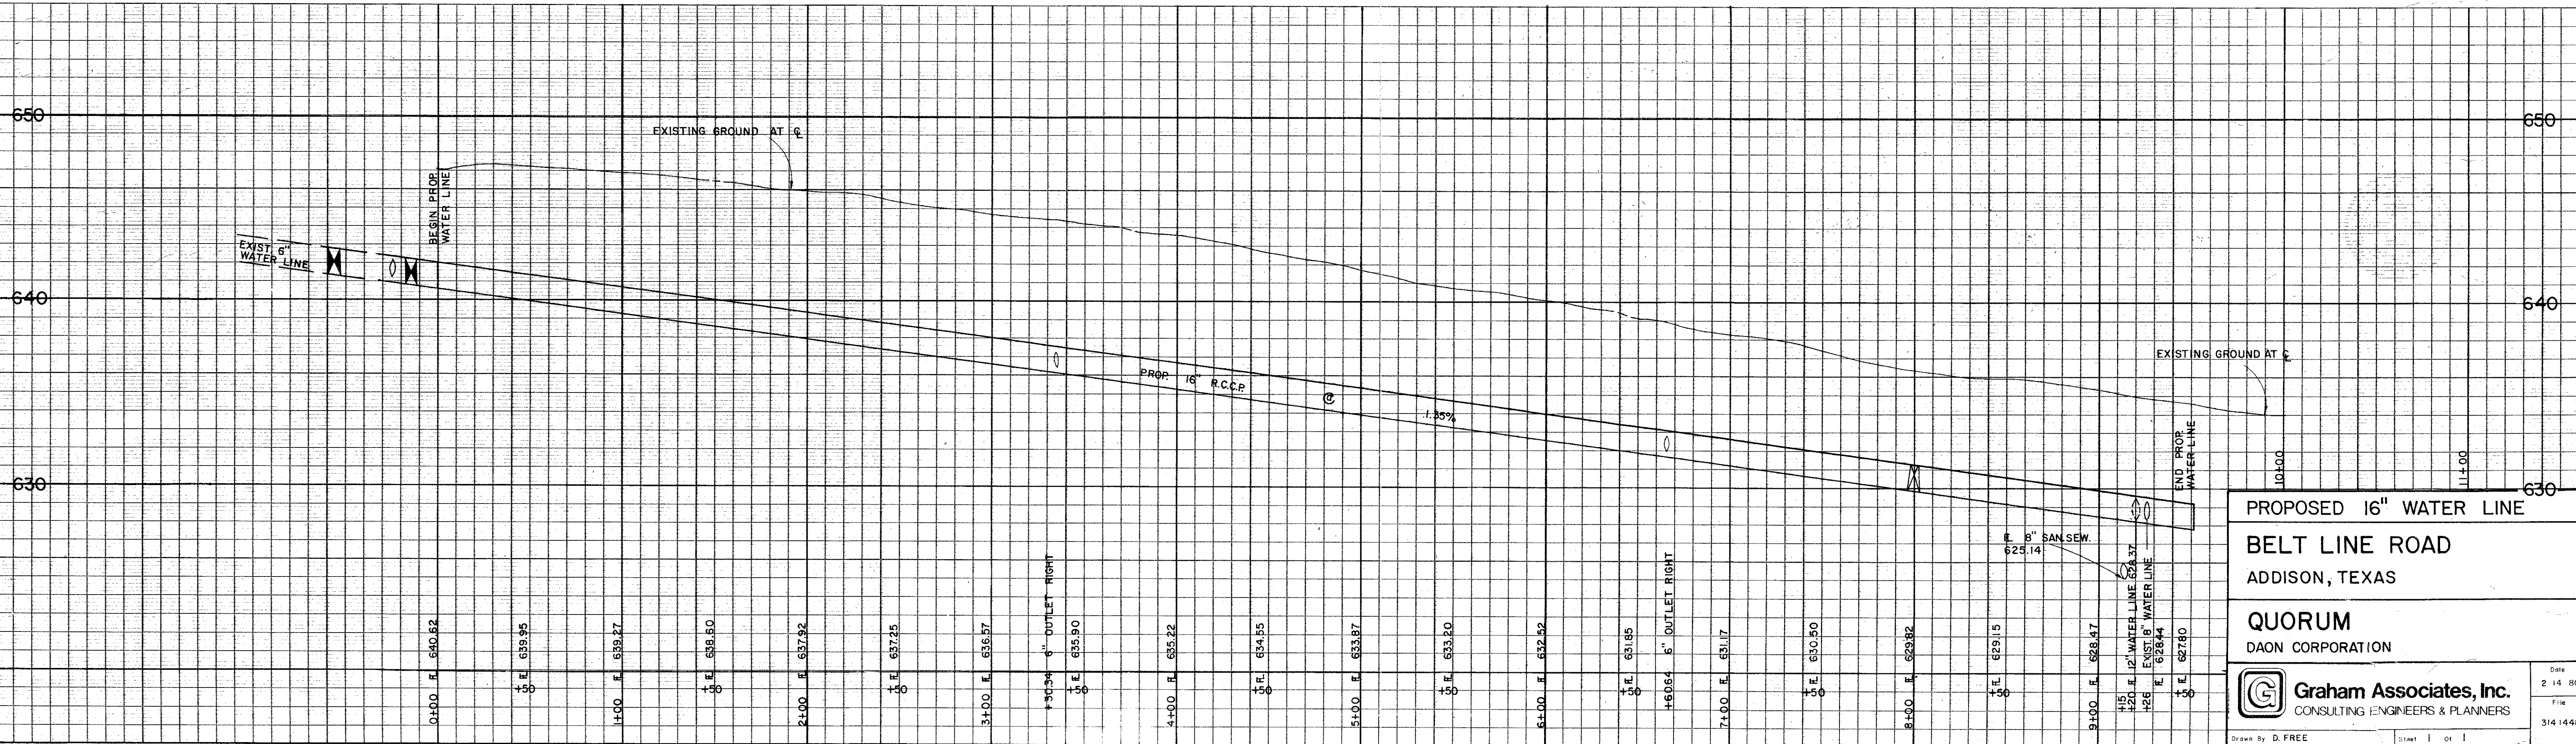

PROPOSED 16" WATER LINE
BELT LINE ROAD
 ADDISON, TEXAS

QUORUM
 DAON CORPORATION

Graham Associates, Inc.
 CONSULTING ENGINEERS & PLANNERS

Drawn By: D. FREE

Date: 2-14-80
 File: 314 1448

DATE PLOTTED: 2-14-80
 PLOTTER: EPL-1000

DATE PLOTTED: 2-14-80
 PLOTTER: EPL-1000