


AL GONZALES TRACT

QUORUM NORTH


GENERAL NOTES:

- 1) Fire Hydrants shall be Mueller "Centurion Hydrants".
- 2) Gate Valves shall be Mueller Brand.
- 3) 24 hours prior to construction a pre-construction meeting must be held for proper coordination with city officials.

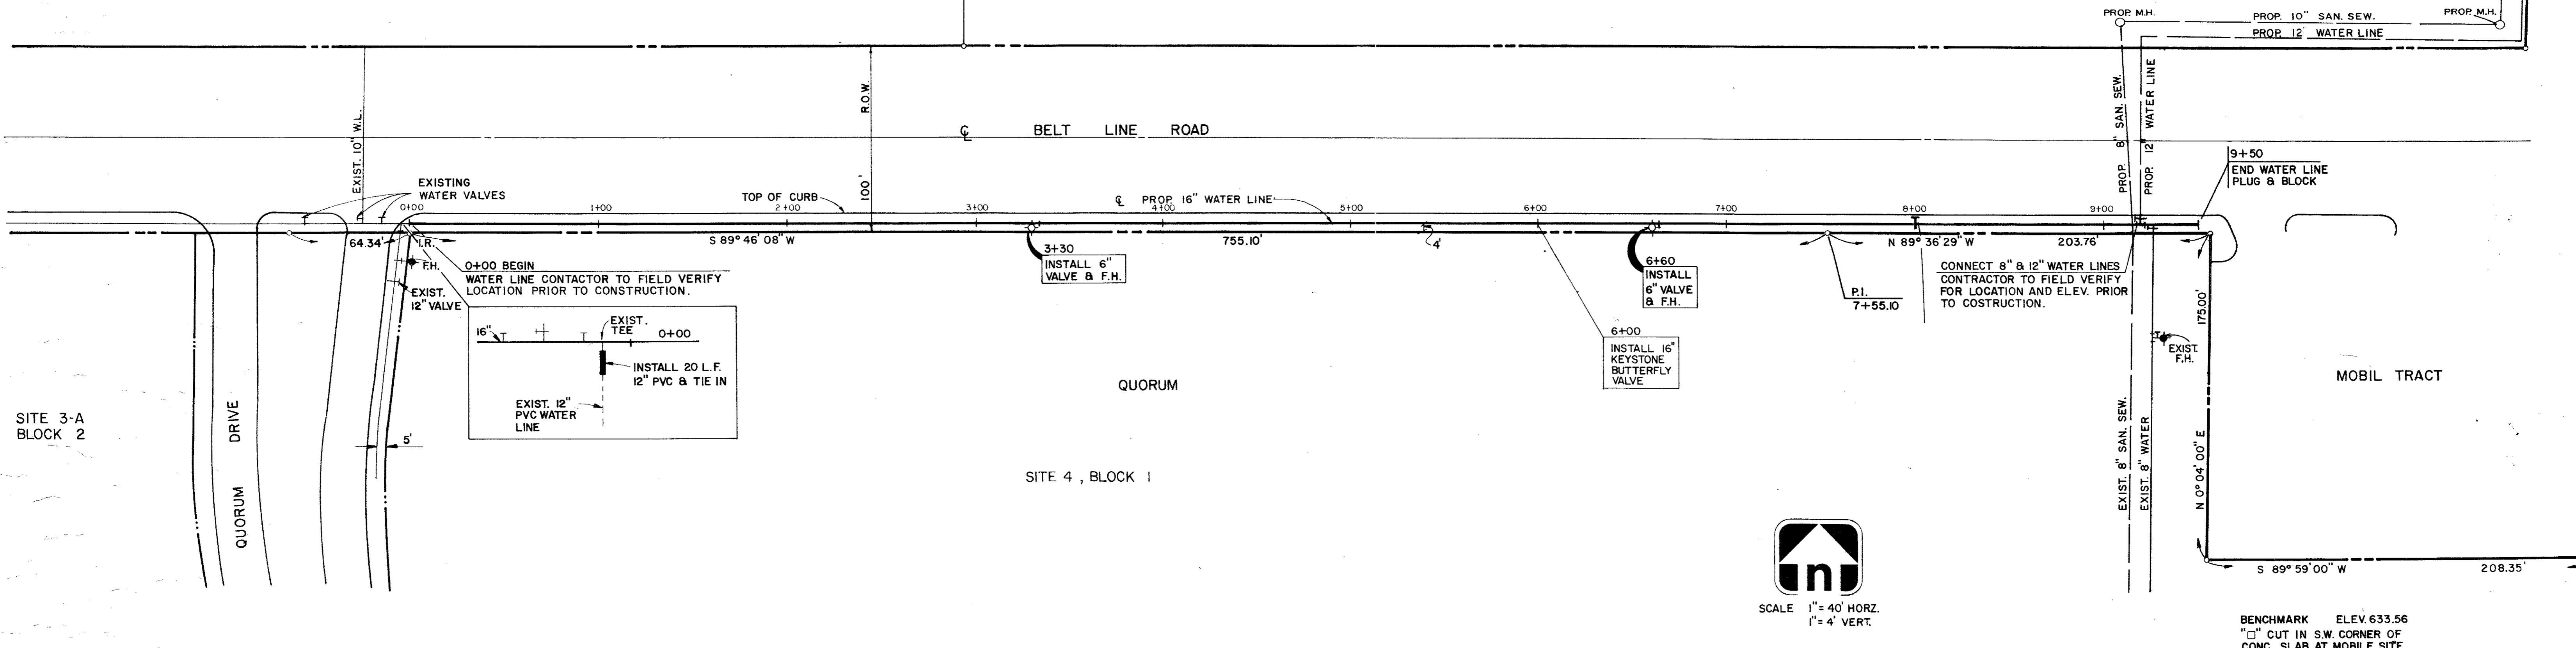

SCALE 1" = 40' HORZ.
1" = 4' VERT.

BENCHMARK ELEV 633.56
"C" CUT IN S.W. CORNER OF CONC. SLAB AT MOBILE SITE.

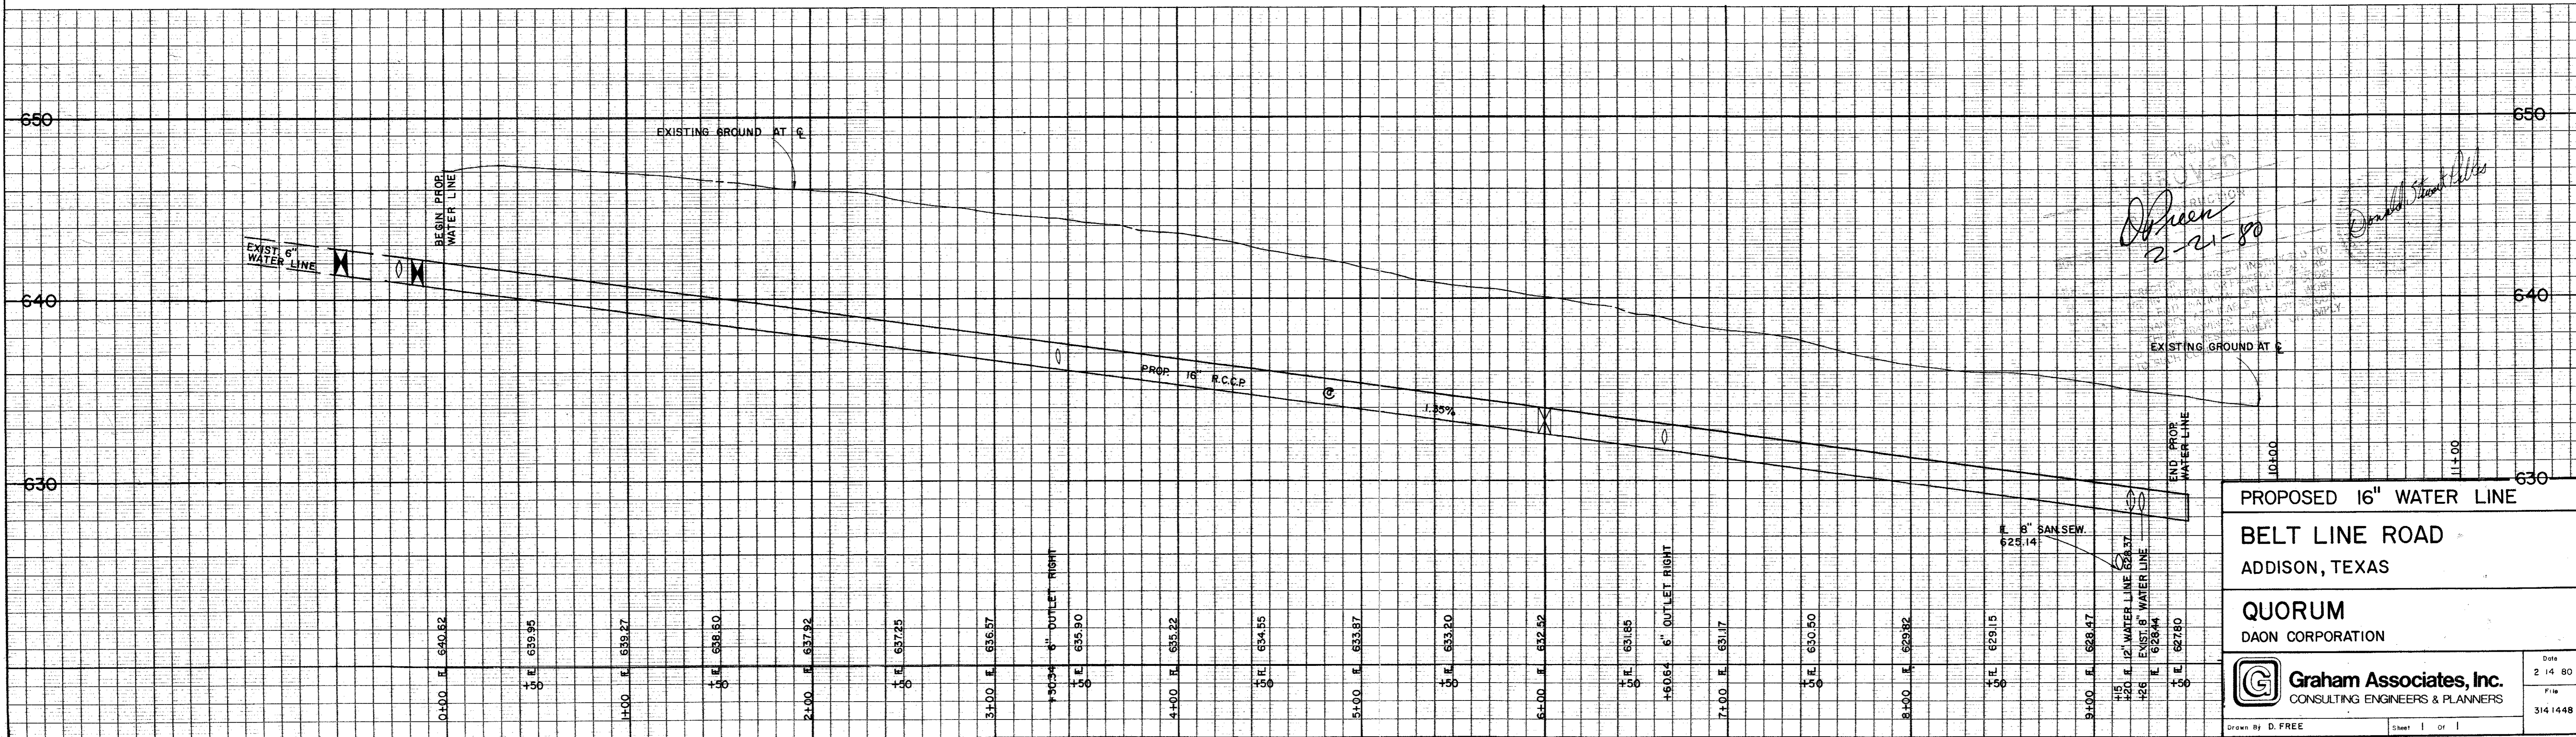

Shreen
2-21-80

PROPOSED 16" WATER LINE
BELT LINE ROAD
ADDISON, TEXAS

QUORUM
DAON CORPORATION

Graham Associates, Inc.
CONSULTING ENGINEERS & PLANNERS

Date: 2-14-80
File: 3141448