


PLANS FOR REHABILITATION, TRAFFIC CONTROL, AND PAVEMENT MARKINGS

# BELT LINE ROAD

## PAVEMENT REHABILITATION FROM MARSH LANE TO DALLAS NORTH TOLLWAY

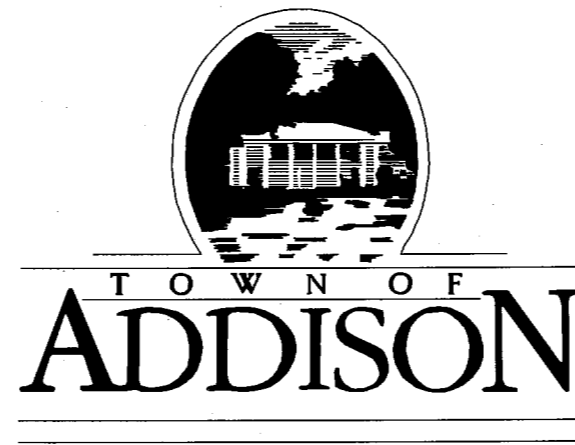

SHEET NO.	INDEX OF SHEETS
1	COVER SHEET / LOCATION MAP
2	GENERAL NOTES AND QUANTITIES
3	TYPICAL SECTIONS AND DETAILS
4-7	ASPHALT AND MILLING PLAN
8-11	PAVEMENT MARKING PLAN




R. SCOTT WHEELER  
MAYOR

TOM BRAUN                      GLYNDA TURNER  
FREDERICK M. SILVER        GREGORY S. HIRSH  
COUNCIL MEMBERS

JOE CHOW                      JIMMY NIEMANN  
MAYOR PRO TEMPORE        DEPUTY MAYOR PRO TEMPORE

RON WHITEHEAD  
CITY MANAGER

MICHAEL E. MURPHY, P.E.  
DIRECTOR OF PUBLIC WORKS

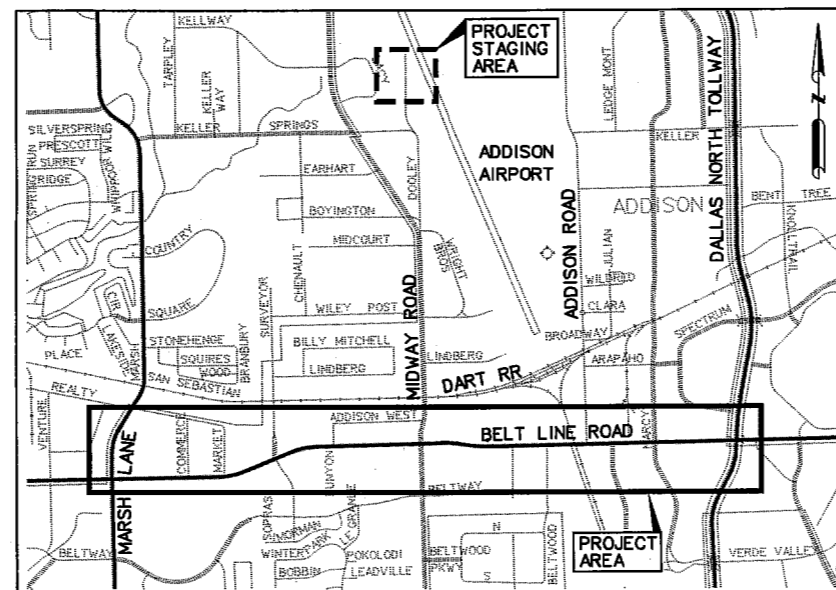

LOCATION MAP  
NOT TO SCALE

OWNER:

TOWN OF ADDISON  
DEPARTMENT OF PUBLIC WORKS  
16801 WESTGROVE  
P.O. BOX 144  
ADDISON, TEXAS 75001  
(972) 450-2886

ENGINEER:

HNTB CORPORATION  
5910 WEST PLANO PARKWAY, SUITE 200  
DALLAS, TEXAS 75093  
(972) 661-5626