

* PEDESTRIAN CLEARANCE INTERVALS ASSOCIATED WITH STRAIGHT THROUGH MOVEMENTS NOT SHOWN (SEE INTERVAL CHART)

SIGNAL HEAD DISPLAYS/INTERVAL CHART

INTERVAL	SIGNAL HEAD NO.															
	1,2,3	4	9,10,11	12	5,6,7	8	13,14,15	16	19,20	23,24	17,18	21,22				
A1	R	R	R	R	R	R	R	R	DW	DW	DW	DW				
A1 CLEAR TO A2	R	R	R	R	R	R	R	R	DW	DW	DW	DW				
A1 CLEAR TO A3	R	R	R	R	R	R	R	R	DW	DW	DW	DW				
A1 CLEAR TO A	R	R	R	R	R	R	R	R	DW	DW	DW	DW				
A2	G	G	G	R	R	R	R	R	DW	WK	DW	DW				
A2 PED. CLEAR	G	G	G	R	R	R	R	R	DW	FL	DW	DW				
A2 CLEAR TO A	G	G	G	R	R	R	R	R	DW	WK	DW	DW				
A3	R	R	R	G	R	R	R	R	WK	DW	DW	DW				
A3 PED. CLEAR	R	R	R	G	R	R	R	R	FL	DW	DW	DW				
A3 CLEAR TO A	R	R	R	G	R	R	R	R	WK	DW	DW	DW				
A	G	G	G	G	R	R	R	R	WK	WK	DW	DW				
A PED. CLEAR	G	G	G	G	R	R	R	R	FL	DW	DW	DW				
A CLEAR	Y	Y	Y	Y	R	R	R	R	DW	DW	DW	DW				
ALL RED	R	R	R	R	R	R	R	R	DW	DW	DW	DW				
B1	R	R	R	R	R	R	R	R	DW	DW	DW	DW				
B1 CLEAR TO B2	R	R	R	R	R	R	R	R	DW	DW	DW	DW				
B1 CLEAR TO B3	R	R	R	R	R	R	R	R	DW	DW	DW	DW				
B1 CLEAR TO B	R	R	R	R	R	R	R	R	DW	DW	DW	DW				
B2	R	R	R	R	G	R	R	R	DW	DW	WK	DW				
B2 PED. CLEAR	R	R	R	R	G	R	R	R	DW	FL	DW	DW				
B2 CLEAR TO B	R	R	R	R	G	R	R	R	DW	DW	WK	DW				
B3	R	R	R	R	R	R	G	R	DW	DW	DW	WK				
B3 PED. CLEAR	R	R	R	R	R	R	G	R	DW	DW	DW	FL				
B3 CLEAR TO B	R	R	R	R	R	R	G	R	DW	DW	DW	WK				
B	R	R	R	R	G	G	G	G	DW	DW	WK	WK				
B PED. CLEAR	R	R	R	R	G	G	G	G	DW	DW	FL	FL				
B CLEAR	R	R	R	R	Y	Y	Y	Y	DW	DW	DW	DW				
ALL RED	R	R	R	R	R	R	R	R	DW	DW	DW	DW				

BELT LINE / MIDWAY (SHEET #3)
8 PHASE FULLY ACTUATED CONTROL
W/ 3M-OPTICOM SYSTEM - INTERVAL A & B

SIGNAL HEAD DISPLAYS/INTERVAL CHART


INTERVAL	SIGNAL HEAD NO.															
	9,10	11	1,2	3	12,13,14	15,16	4,5,6	7,8	23,24	19,20	21,22	17,18				
A1	R	R	R	R	R	R	R	R	DW	DW	DW	DW				
A1 CLEAR TO A2	R	R	R	R	R	R	R	R	DW	DW	DW	DW				
A1 CLEAR TO A3	R	R	R	R	R	R	R	R	DW	DW	DW	DW				
A1 CLEAR TO A	R	R	R	R	R	R	R	R	DW	DW	DW	DW				
A2	G	G	R	R	R	R	R	R	DW	WK	DW	DW				
A2 PED. CLEAR	G	G	R	R	R	R	R	R	DW	FL	DW	DW				
A2 CLEAR TO A	G	G	R	R	R	R	R	R	DW	WK	DW	DW				
A3	R	R	R	R	R	R	R	R	WK	DW	DW	DW				
A3 PED. CLEAR	R	R	R	R	R	R	R	R	FL	DW	DW	DW				
A3 CLEAR TO A	R	R	R	R	R	R	R	R	WK	DW	DW	DW				
A	G	G	G	G	R	R	R	R	WK	WK	DW	DW				
A PED. CLEAR	G	G	G	G	R	R	R	R	FL	DW	DW	DW				
A CLEAR	Y	Y	Y	Y	R	R	R	R	DW	DW	DW	DW				
ALL RED	R	R	R	R	R	R	R	R	DW	DW	DW	DW				
B1	R	R	R	R	R	R	R	R	DW	DW	DW	DW				
B1 CLEAR TO B2	R	R	R	R	R	R	R	R	DW	DW	DW	DW				
B1 CLEAR TO B3	R	R	R	R	R	R	R	R	DW	DW	DW	DW				
B1 CLEAR TO B	R	R	R	R	R	R	R	R	DW	DW	DW	DW				
B2	R	R	R	R	R	R	R	R	DW	DW	WK	DW				
B2 PED. CLEAR	R	R	R	R	R	R	R	R	DW	FL	DW	DW				
B2 CLEAR TO B	R	R	R	R	R	R	R	R	DW	DW	WK	DW				
B3	R	R	R	R	R	R	R	R	DW	DW	DW	WK				
B3 PED. CLEAR	R	R	R	R	R	R	R	R	DW	DW	DW	FL				
B3 CLEAR TO B	R	R	R	R	R	R	R	R	DW	DW	DW	WK				
B	R	R	R	R	G	G	G	G	DW	DW	WK	WK				
B PED. CLEAR	R	R	R	R	G	G	G	G	DW	DW	FL	FL				
B CLEAR	R	R	R	R	Y	Y	Y	Y	DW	DW	DW	DW				
ALL RED	R	R	R	R	R	R	R	R	DW	DW	DW	DW				

BELT LINE / INWOOD/ADDISON (SHEET #6)
8 PHASE FULLY ACTUATED CONTROL
W/ 3M-OPTICOM SYSTEM - INTERVAL A & B

SIGNAL HEAD DISPLAYS/INTERVAL CHART

INTERVAL	SIGNAL HEAD NO.																
	5,16,17	18	5,6,7	8	1,2	11,12	4,9	13,19	3,20,10,14								
A1	R	R	R	R	R	R	R	R	DW	DW	DW	DW					
A1 CLEAR TO A2	R	R	R	R	R	R	R	R	DW	DW	DW	DW					
A1 CLEAR TO A3	R	R	R	R	R	R	R	R	DW	DW	DW	DW					
A1 CLEAR TO A	R	R	R	R	R	R	R	R	DW	DW	DW	DW					
A2	G	G	R	R	R	R	R	R	DW	WK	DW	DW					
A2 PED. CLEAR	G	G	R	R	R	R	R	R	DW	FL	DW	DW					
A2 CLEAR TO A	G	G	R	R	R	R	R	R	DW	WK	DW	DW					
A3	R	R	R	R	R	R	R	R	WK	DW	DW	DW					
A3 PED. CLEAR	R	R	R	R	R	R	R	R	FL	DW	DW	DW					
A3 CLEAR TO A	R	R	R	R	R	R	R	R	WK	DW	DW	DW					
A	G	G	G	G	R	R	R	R	WK	WK	DW	DW					
A PED. CLEAR	G	G	G	G	R	R	R	R	FL	DW	DW	DW					
A CLEAR	Y	Y	Y	Y	R	R	R	R	DW	DW	DW	DW					
ALL RED	R	R	R	R	R	R	R	R	DW	DW	DW	DW					
B	R	R	R	R	G	G	G	G	DW	DW	WK	WK					
B PED. CLEAR	R	R	R	R	G	G	G	G	DW	DW	FL	FL					
B CLEAR	R	R	R	R	Y	Y	Y	Y	DW	DW	DW	DW					
ALL RED	R	R	R	R	R	R	R	R	DW	DW	DW	DW					

MIDWAY RD. / BELTWAY (SHEET #8)
5 PHASE FULLY ACTUATED CONTROL
W/ 3M-OPTICOM SYSTEM - INTERVAL A & B

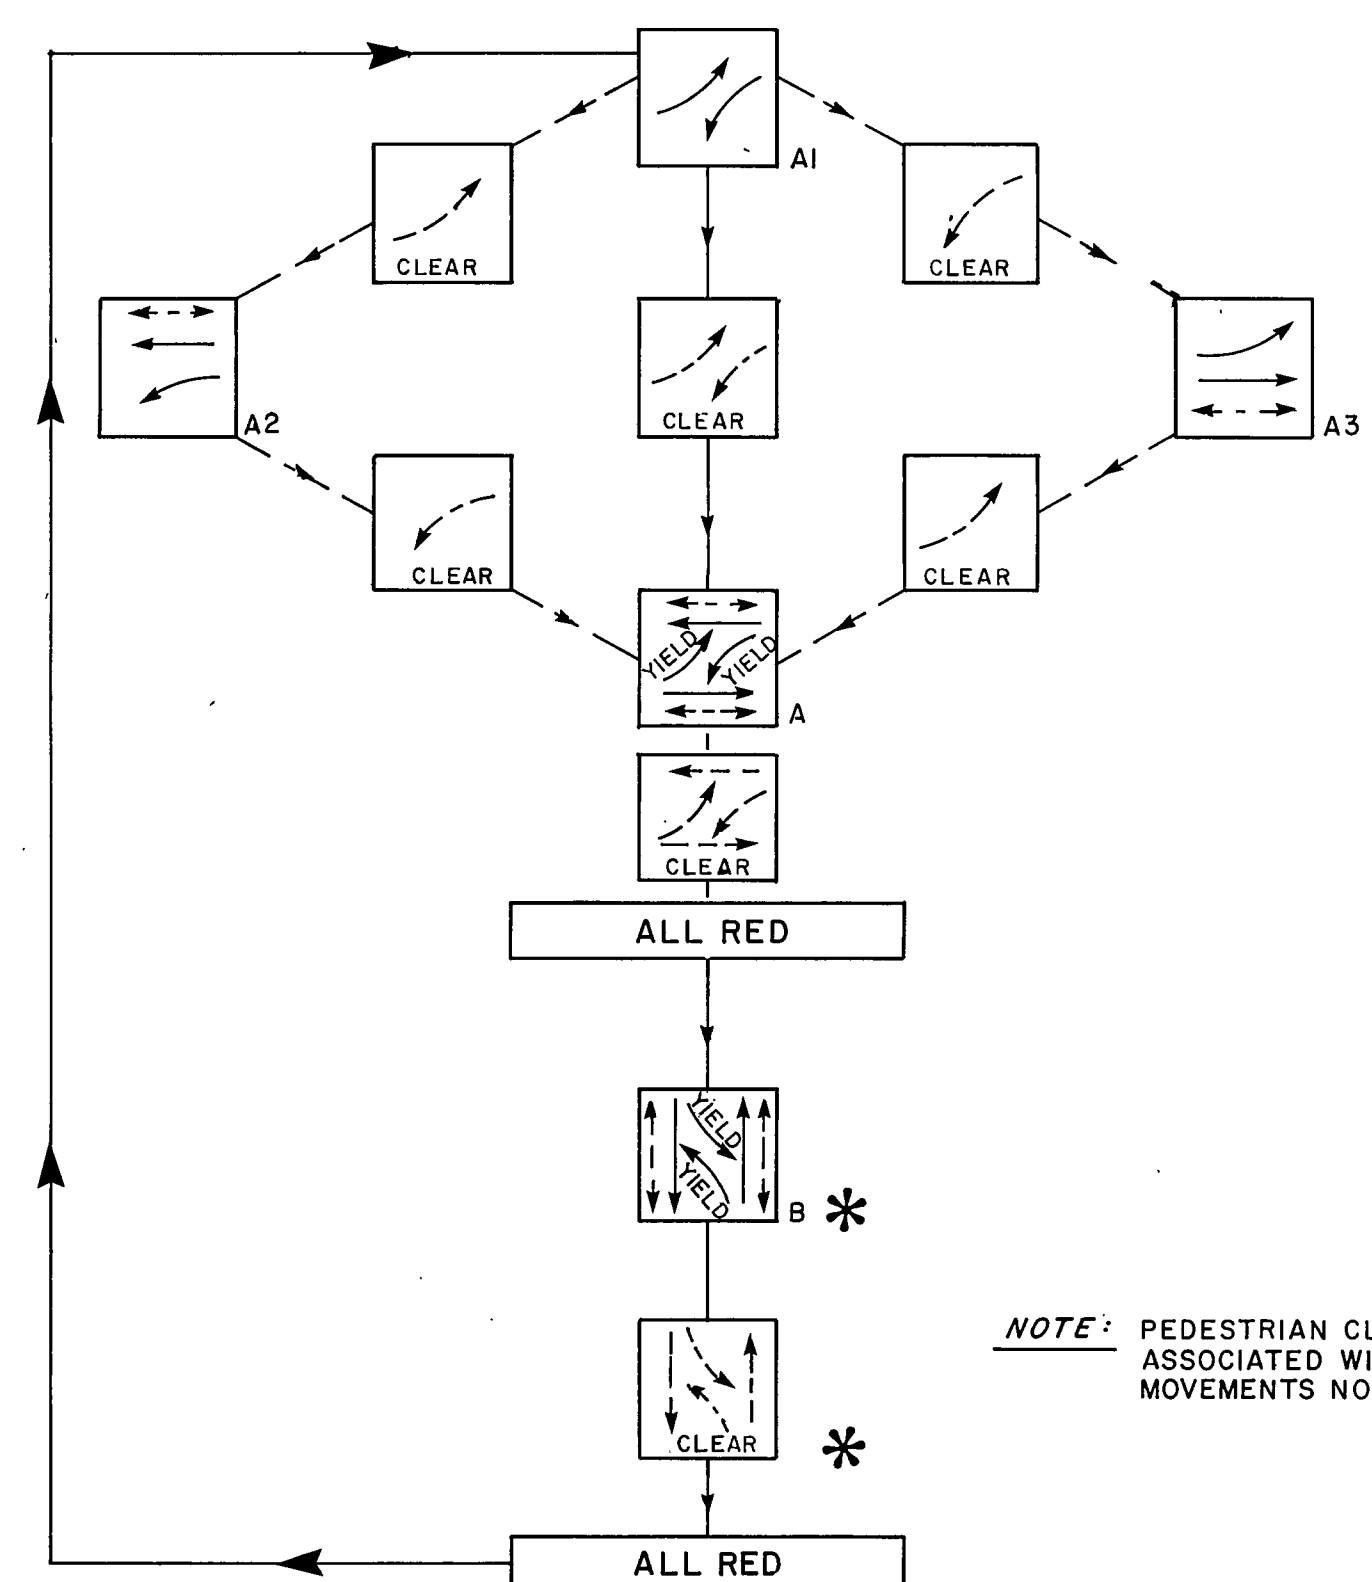

NOTE: PEDESTRIAN CLEARANCE INTERVALS ASSOCIATED WITH STRAIGHT THROUGH MOVEMENTS NOT SHOWN (SEE INTERVAL CHART)

* SOUTHBOUND B0 MOVEMENTS AT BELTWAY DO NOT EXIST DUE TO "T" CONFIGURATION OF INTERSECTION

SIGNAL HEAD DISPLAYS/INTERVAL CHART

INTERVAL	SIGNAL HEAD NO.													
	9,10,11	12	3,4,5	6	1,2	7,8	14,15	18,19	13,20,16,17					
A1	R	R	R	R	R	R	R	R	DW	DW	DW			
A1 CLEAR TO A2	R	R	R	R	R	R	R	R	DW	DW	DW			
A1 CLEAR TO A3	R	R	R	R	R	R	R	R	DW	DW	DW			
A1 CLEAR TO A	R	R	R	R	R	R	R	R	DW	DW	DW			
A2	G	G	R	R	R	R	R	R	DW	WK	DW	DW		
A2 PED. CLEAR	G	G	R	R	R	R	R	R	FL	DW	DW	DW		
A2 CLEAR TO A	G	G	R	R	R	R	R	R	WK	DW	DW	DW		
A3	R	R	R	R	R	R	R	R	DW	WK	DW	DW		
A3 PED. CLEAR	R	R	R	R	R	R	R	R	FL	DW	DW	DW		
A3 CLEAR TO A	R	R	R	R	R	R	R	R	DW	WK	DW	DW		
A	G	G	G	G	R	R	R	R	WK	WK	DW	DW		
A PED. CLEAR	G	G	G	G	R	R	R	R	FL	DW	FL	DW		
A CLEAR	Y	Y	Y	Y	R	R	R	R	DW	DW	DW	DW		
ALL RED	R	R	R	R	R	R	R	R	DW	DW	DW	DW		
B	R	R	R	R	R	R	R	R	DW	DW	WK	WK		
B PED. CLEAR	R	R	R	R	R	R	R	R	DW	DW	FL	FL		
B CLEAR	R	R	R	R	Y	Y	Y	Y	DW	DW	DW	DW		
ALL RED	R	R	R	R	R	R	R	R	DW	DW	DW	DW		

BELT LINE / SURVEYOR (SHEET #2)
5 PHASE FULLY ACTUATED CONTROL
W/ 3M-OPTICOM SYSTEM (INTERVAL A)

SIGNAL HEAD DISPLAYS/INTERVAL CHART

INTERVAL	SIGNAL HEAD NO.													
	10,11,12	13	4,5,6	7	8,9	1,2,3	18,19	14,15	16,17,20,21					
A1	R	R	R	R	R	R	R	R	DW	DW	DW			
A1 CLEAR TO A2	R	R	R	R	R	R	R	R	DW	DW	DW			
A1 CLEAR TO A3	R	R	R	R	R	R	R	R	DW	DW	DW			
A1 CLEAR TO A	R	R	R	R	R	R	R	R	DW	DW	DW			
A2	G	G	R	R	R	R	R	R	DW	WK	DW	DW		
A2 PED. CLEAR	G	G	R	R	R	R	R	R	FL	DW	DW	DW		
A2 CLEAR TO A	G	G	R	R	R	R	R	R	WK	DW	DW	DW		
A3	R	R	R	R	R	R	R	R	DW	WK	DW	DW		
A3 PED. CLEAR	R	R	R	R	R	R	R	R	FL	DW	DW	DW		
A3 CLEAR TO A	R	R	R	R	R	R	R	R	DW	WK	DW	DW		
A	G	G	G	G	R	R	R	R	WK	WK	DW	DW		
A PED. CLEAR	G	G	G	G	R	R	R	R	FL	DW	FL	DW		
A CLEAR	Y	Y	Y	Y	R	R	R	R	DW	DW	DW	DW		
ALL RED	R	R	R	R	R	R	R	R	DW	DW	DW	DW		
B	R	R	R	R	R	R	R	R	DW	DW	WK	WK		
B PED. CLEAR	R	R	R	R	R	R	R	R	DW	DW	FL	FL		
B CLEAR	R	R	R	R	Y	Y	Y	Y	DW	DW	DW	DW		
ALL RED	R	R	R	R	R	R	R	R	DW	DW	DW	DW		

BELT LINE / QUORUM/MARCY (SHEET #7)
5 PHASE FULLY ACTUATED CONTROL
W/ 3M-OPTICOM SYSTEM (INTERVAL A)

SIGNAL HEAD DISPLAYS/INTERVAL CHART

INTERVAL	SIGNAL HEAD NO.												
	7,8,9	10	1,2,3	4	5,6	11,12	13,14						
A1	R	R	R	R	R	R	R	R	DW	DW			
A1 CLEAR TO A2	R	R	R	R	R	R	R	R	DW	DW			
A1 CLEAR TO A3	R	R	R	R	R	R	R	R	DW	DW			
A1 CLEAR TO A	R	R	R	R	R	R	R	R	DW	DW			
A2	G	G	R	R	R	R	R	R	DW	DW			
A2 CLEAR TO A	G	G	R	R	R	R	R	R	DW	DW			
A3	R	R	R	R	R	R	R	R	WK	DW			
A3 PED. CLEAR	R	R	R	R	R	R	R	R	FL	DW			
A3 CLEAR TO A	R	R	R	R	R	R	R	R	WK	DW			
A	G	G	G	G	R	R	R	R	WK	WK			
A PED. CLEAR	G	G	G	G	R	R	R	R	FL	DW			
A CLEAR	Y	Y	Y	Y	R	R	R	R	DW	DW			
ALL RED	R	R	R	R	R	R	R	R	DW	DW			
B</													