

### LEGEND

- TORO 304-00-03
- TORO 308-00-03
- ⊗ TORO 316-00-02
- ⊙ TORO 316-00-03
- ⊖ TORO 216-01-08
- TORO 176-51-01
- ⌘ FEBCO 710A VACUUM BREAKER


NOTE: OTHER MANUFACTURES OF EQUAL EQUIPMENT MAY BE USED WITH THE ENGINEER'S APPROVAL.

- ☼ CRAPE MYRTLE TREE - 11 REQ'D
- ⊙ DWARF BUFORD HOLLY - 25 REQ'D
- ▭ LIMITS OF GRASSED AREA

NOTE: COVER GRASSED AREA WITH 2" OF SANDY LOAM. GRASS TO CONSIST OF:  
GREEN SPRANGLETOP 4#/Ac.  
BERMUDA GRASS 8#/Ac.  
K. R. BLUESTEM 10#/Ac.  
FERTILIZE WITH 16-20-0, 400#/Ac.  
MULCH - 1/2 TONS/Ac. W/ ASPHALT CONTENT OF 0.10 GAL/YD<sup>2</sup>.

SURVEYOR BLVD.

NOTE: SPRINKLER CONTROL TO BE LOCATED INSIDE PUMP STATION RAD 5'.

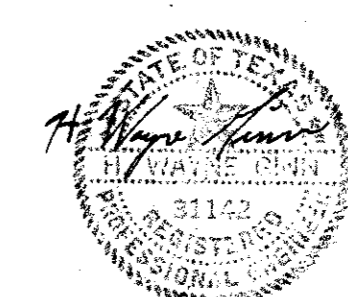

CITY OF ADDISON DALLAS COUNTY, TEXAS	
WATER PUMP STATION AND WATER MAINS	
LANDSCAPE PLAN	
GINN & STACY, INC. CONSULTING ENGINEERS - DALLAS, TEXAS	
DESIGNED BY: HWG	SCALE: 1" = 20'
DRAWN BY: JOE	DATE: AUG 1922
Sheet 20 of 24	